
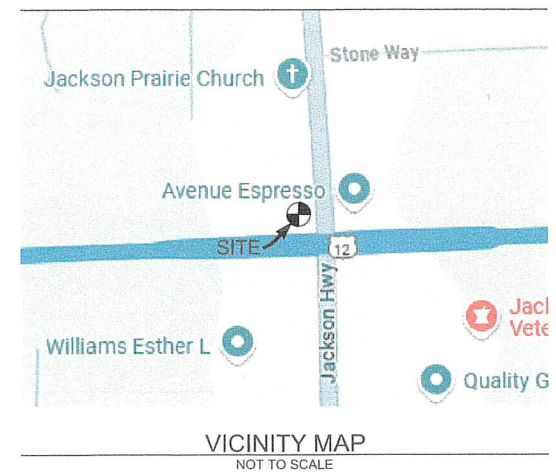


APPROVED
By Weston Floro-Hageman at 11:52 am, Nov 18, 2025

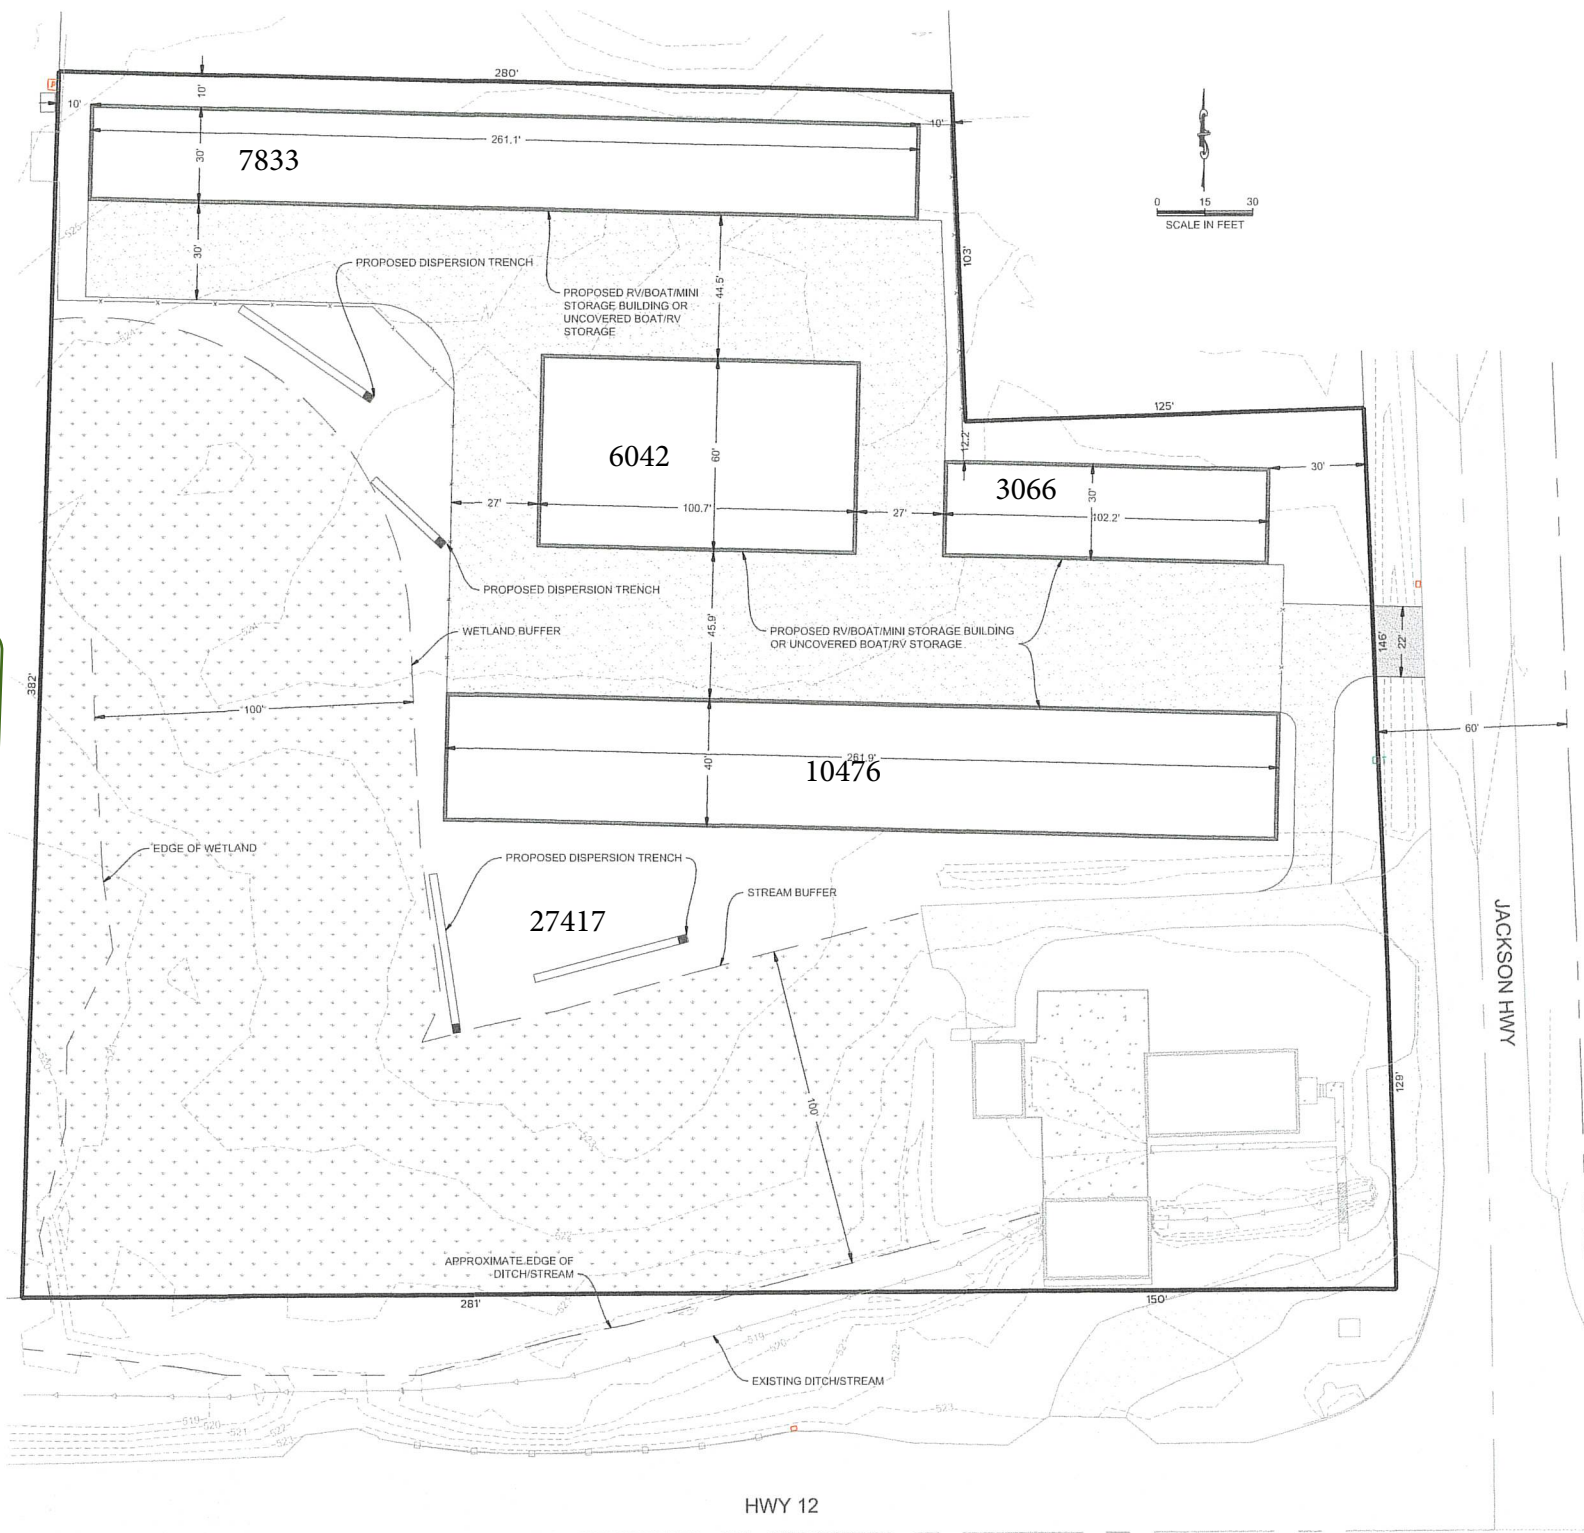

SITE DATA	
PARCEL #:	014491009000
SITE ADDRESS:	4236 JACKSON HWY CHEHALIS, WA 98532 3.32 AC (PER SURVEY DATA)
GROSS ACREAGE:	CC
ZONING:	SINGLE-FAMILY RESIDENTIAL
EXISTING USE:	LEWIS COUNTY, WA
PRESIDING JURISDICTION:	

PROPOSED STORAGE
FACILITY
4236 JACKSON HWY
CHEHALIS, WA 98532
LEWIS COUNTY TPN 014491009000

SITE PLAN

PROJ. NO:	GF201
REVIEWED BY:	NDT
DESIGNED BY:	NDT
DRAWN BY:	RCB
DATE:	10-10-2025

Know what's BELOW
Call 811 before you dig.