

FIGURE 1: Conceptual bridge rendering

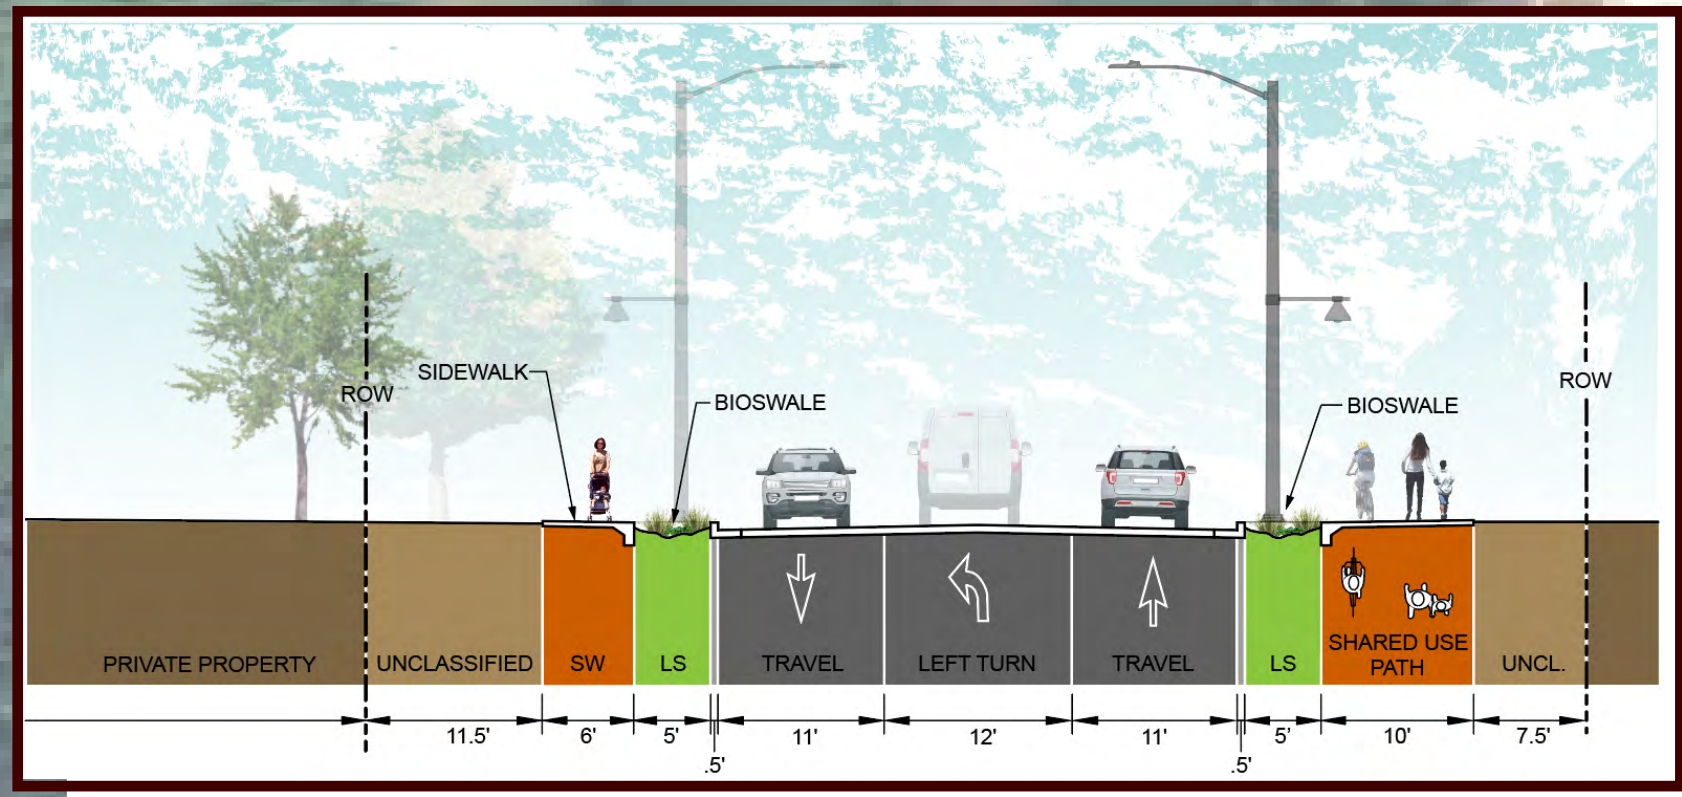


FIGURE 3: TYPICAL CROSS SECTION

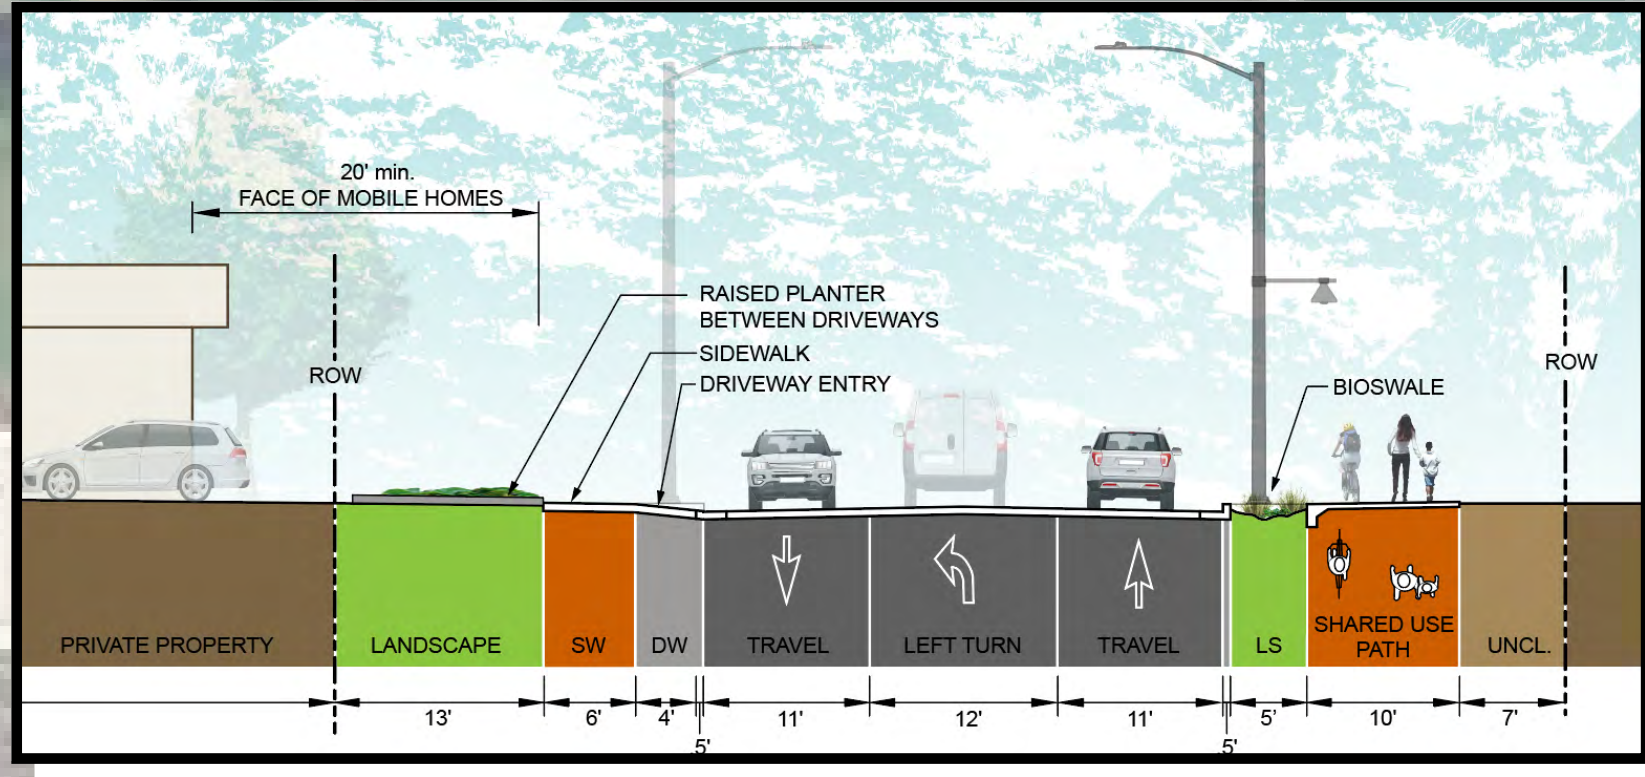


FIGURE 4: CROSS SECTION - FORDS PRAIRIE RD TO GALVIN RD

STAGE 1: MT VISTA RD TO GALVIN RD
 - COMPLETE ROADWAY RECONSTRUCTION
 - 10-FT SHARED USE PATH ON EAST SIDE
 - 6-FT SIDEWALK ON WEST SIDE
 - BIORETENTION SWALE SIMILAR TO BORST AVE
 - TWO-WAY LEFT CENTER LANE

NORTH LINK: SCHEUBER RD/GALVIN RD
 - INTERSECTION CONTROL EVALUATION

NORTH LINK:
 - AT GRADE RAILROAD CROSSING

NORTH LINK: GALVIN RD TO HARRISON/IVES
 - NEW ROADWAY RECONSTRUCTION
 - AT GRADE RAILROAD CROSSING
 - INTERSECTION CONTROL REVISIONS AT SCHEUBER/GALVIN
 - CONTINUE STAGE 1 CROSS SECTION

STAGE 2
 - BRIDGE STUDY FOR TYPE, SIZE, AND LOCATION (TSL)
 - NEW ROAD CONSTRUCTION (COOKS HILL RD TO MT VISTA RD)

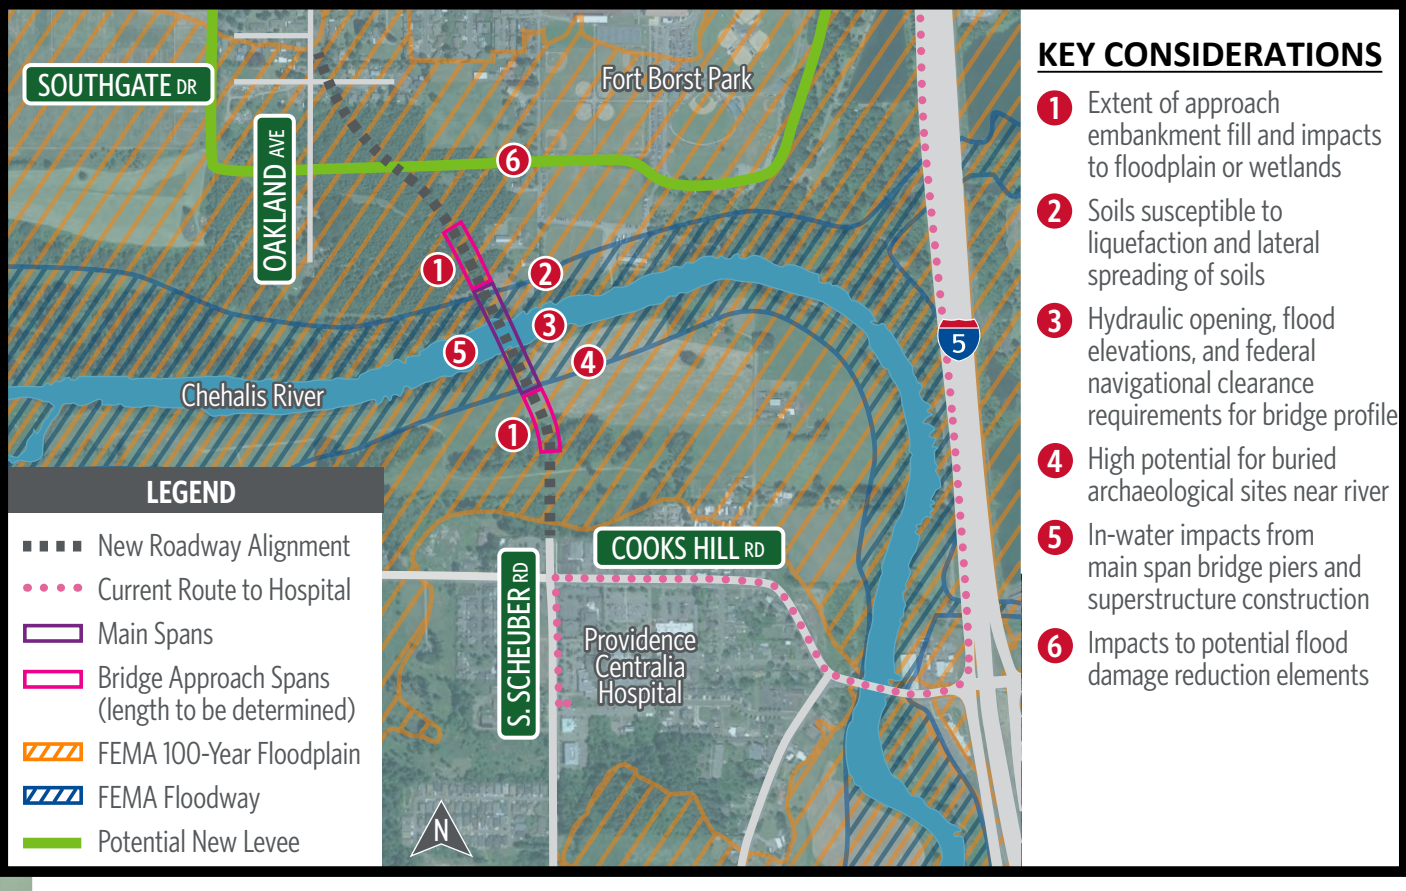


FIGURE 2: BRIDGE TS&L KEY CONSIDERATIONS