

**BEFORE THE BOARD OF COUNTY COMMISSIONERS
LEWIS COUNTY, WASHINGTON**

IN THE MATTER OF:

THE TEMPORARY CLOSURE OF MEADE HILL
ROAD TO ALL THROUGH TRAFFIC

RESOLUTION NO. 26-238

WHEREAS, RCW 47.48.010 gives authority to the county legislative authority to close roads for a period of time; and

WHEREAS, the Lewis County Board of County Commissioners (BOCC) previously approved temporary closure of Meade Hill Road from April 6, 2026, to July 31, 2026, but the closure needs to be extended due to construction delays; and

WHEREAS, this extension is necessary for Lewis County to complete a slide repair project on Meade Hill Road; and

WHEREAS, it will be necessary to close Meade Hill Road between MP 0.62 to MP 0.965 to all through traffic during the period of such work; and

WHEREAS, Meade Hill Road will remain open for local access from either end up to but not beyond the point of closure at MP 0.62 to MP 0.965, and other county roads are available for detour; and

WHEREAS, pursuant to RCW 47.48.020, notice of the closure shall be published in accordance with the law, and on or prior to the date of publication of such notice in a conspicuous place at each end of Meade Hill Road or portion thereof to be closed or restricted.

NOW THEREFORE BE IT RESOLVED that, pursuant to RCWs 47.48.010 and 47.48.020, beginning August 1, 2026, and ending August 14, 2026, Meade Hill Road at MP 0.62 to MP 0.965 in Section 13, Township 12 North, Range 5 East, W.M., shall be closed to all through traffic; and

NOW THEREFORE BE IT FURTHER RESOLVED that if unforeseen construction delays, weather conditions, public safety concerns or other circumstances reasonably require the closure to continue beyond August 14, 2026, the Director of Public Works or the County Engineer is authorized to extend the period of closure for such additional time as is reasonably necessary to complete the work, without further action of the BOCC, provided that any extension shall comply with the notice requirements of RCW 47.48.020.

DONE IN OPEN SESSION this 28th day of July, 2026.

APPROVED AS TO FORM:
Jonathan Meyer, Prosecuting Attorney

BOARD OF COUNTY COMMISSIONERS
LEWIS COUNTY, WASHINGTON

David Bailey
By: David Bailey,
Chief Civil Deputy Prosecuting Attorney

Lindsey R. Pollock, DVM
Lindsey R. Pollock, DVM, Chair

ATTEST:



Scott J. Brummer
Scott J. Brummer, Vice Chair

Rieva Lester, CMC
Rieva Lester, CMC,
Clerk of the Lewis County Board of
County Commissioners

Sean D. Swope
Sean D. Swope, Commissioner

NOTICE

NOTICE IS HEREBY GIVEN that the Board of County Commissioners, Lewis County, Washington, has approved the temporary closure of Meade Hill Road at Milepost 0.62 to Milepost 0.965 to all through traffic. During the closure the road will remain open to local access from either end up to but not beyond the points of closure and other county roads are available for detour. Pursuant to RCW 47.48.010 and .020, effective 7:00 a.m. August 1, 2026, and ending 5:00 p.m. August 14, 2026, or sooner that Meade Hill Road described above, shall be closed to all through traffic.


DATED: July 28, 2026



Rieva Lester
Clerk of the Lewis County Board
of County Commissioners

Publish: The Chronicle, July 28, 2026



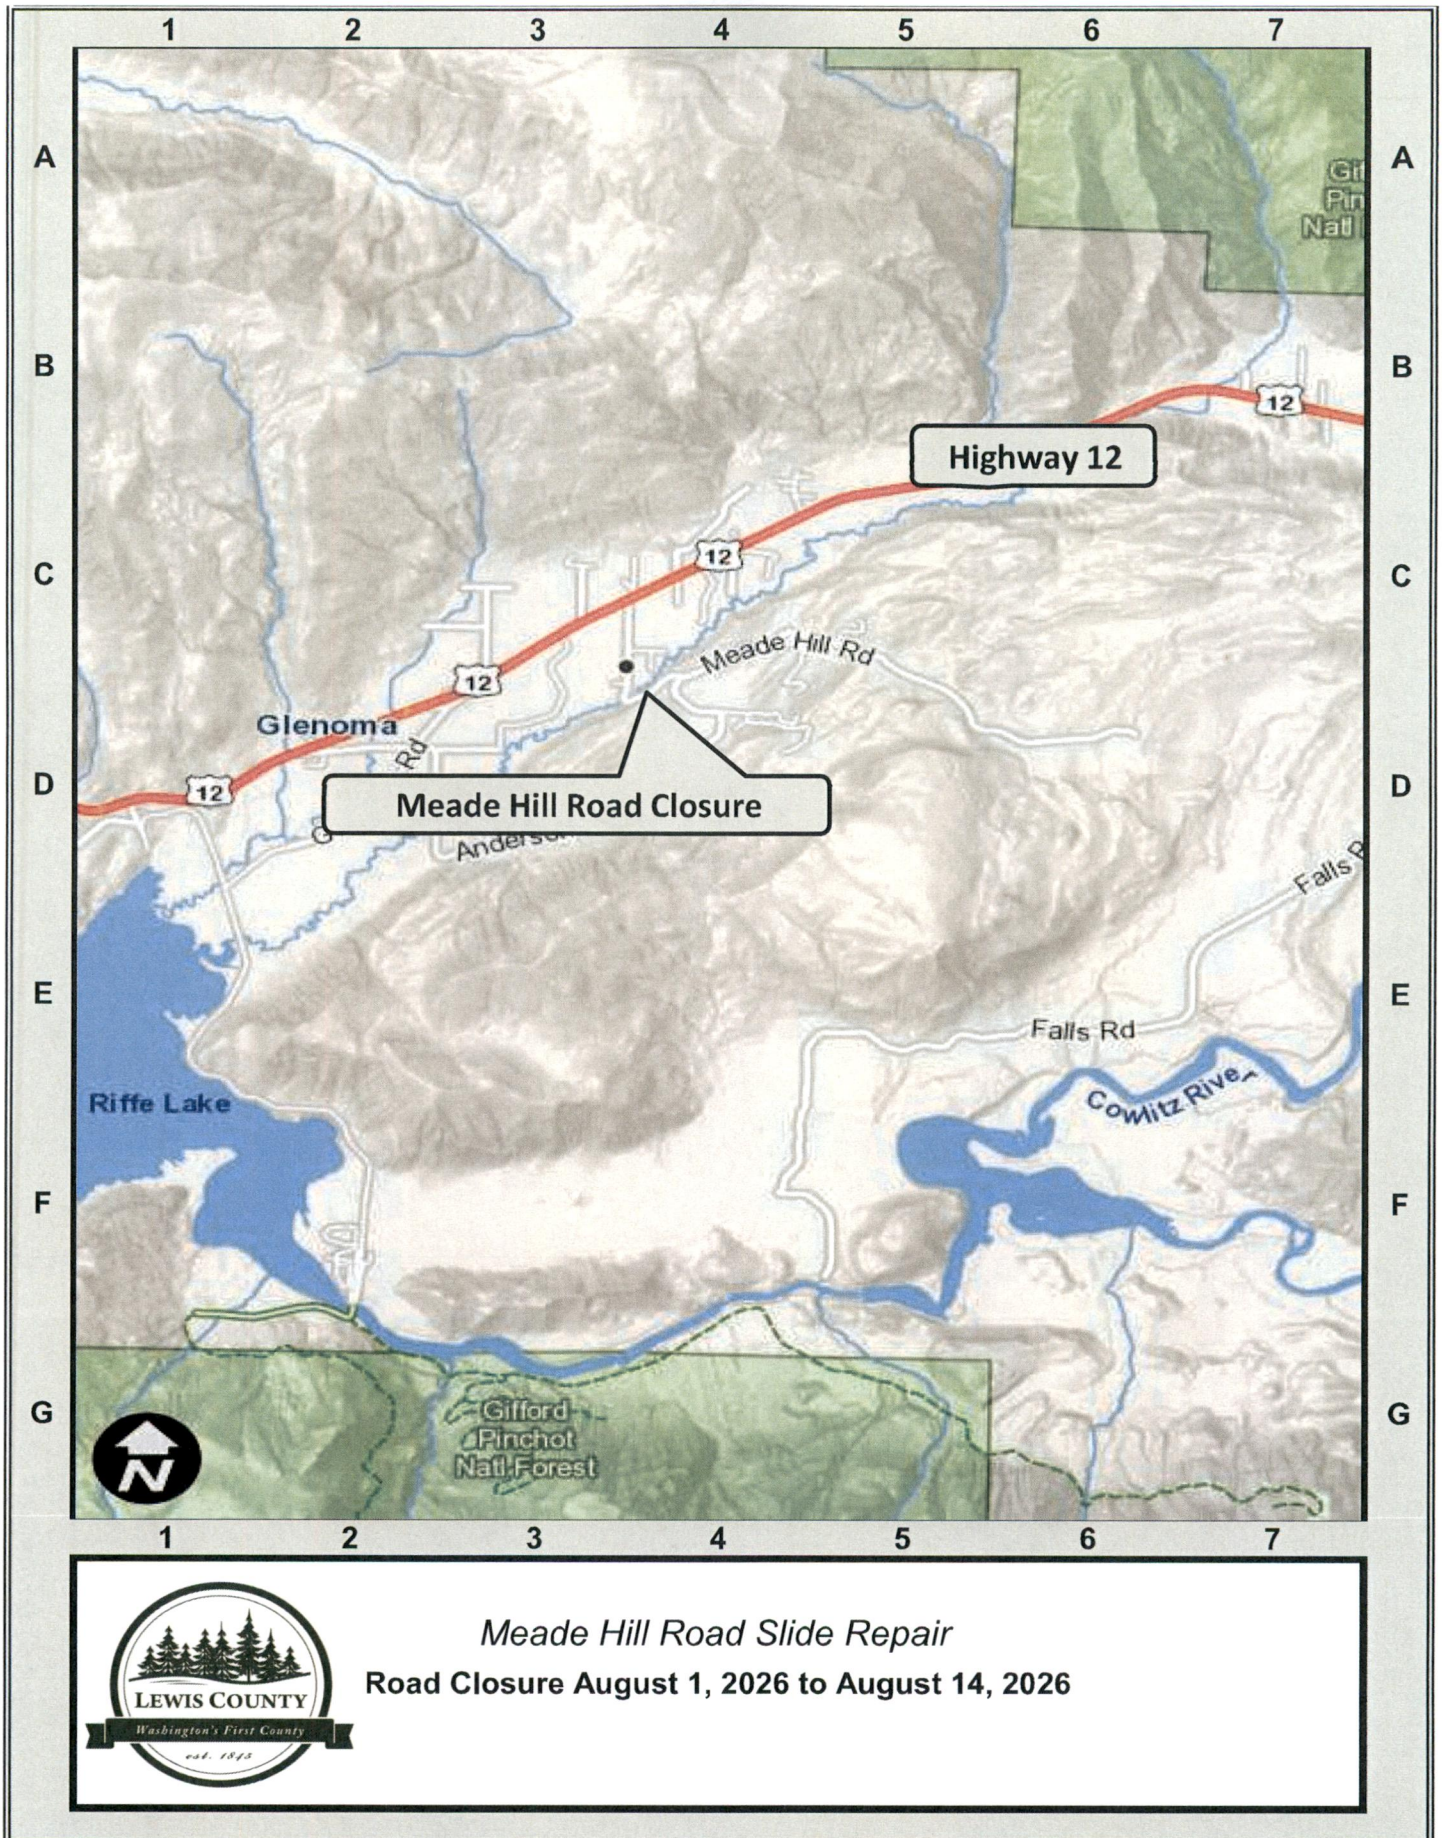


Meade Hill Road Slide Repair
Road Closure August 1, 2026 to August 14, 2026

SEC. 13 TWP. 12N. RGE. 5E. W.M.

LAND LINES ARE
APPROXIMATE

- 1  48"
W20-2
DISTANCE ON LEADER
- 2  48"
W20-3
DISTANCE ON LEADER
- 3  30"
R11.2
ATTACHED TO RIGHT BARRICADE
- 4  36" 18"
G20-2
- 5  30" 24"
M4-9L
- 6 PORTABLE CHANGEABLE MESSAGE SIGN
SEE TABLE THIS SHEET FOR MESSAGES

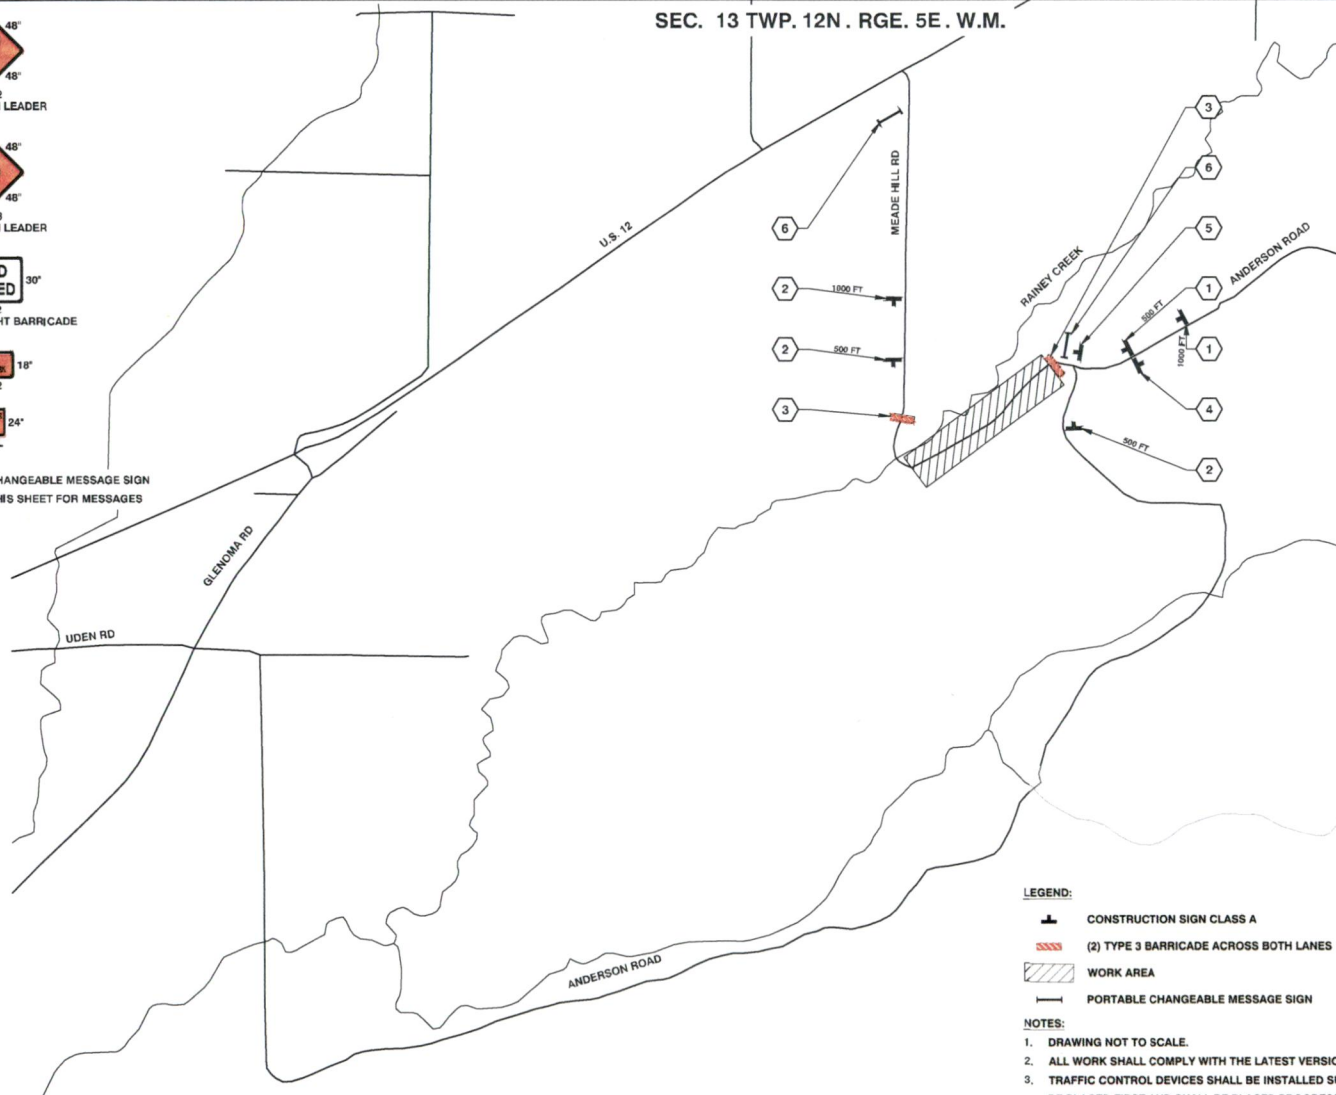

LEGEND:

-  CONSTRUCTION SIGN CLASS A
-  (2) TYPE 3 BARRICADE ACROSS BOTH LANES
-  WORK AREA
-  PORTABLE CHANGEABLE MESSAGE SIGN

NOTES:

- DRAWING NOT TO SCALE.
- ALL WORK SHALL COMPLY WITH THE LATEST VERSION OF THE MUTCD AND OTHER APPLICABLE PROVISIONS.
- TRAFFIC CONTROL DEVICES SHALL BE INSTALLED SUCH THAT THE SIGN OR DEVICE FARTHEST FROM THE WORK AREA SHALL BE PLACED FIRST AND SHALL BE PLACED PROGRESSIVELY TOWARD WORK AREA.
- CONSTRUCTION SIGNAGE SHALL BE PROMPTLY REMOVED OR COVERED WHENEVER THE MESSAGE IS NOT APPLICABLE OR NOT IN USE.

PCMS MESSAGE #1	
1	2
MEADE HILL RD CLOSED	STARTING X/XX
2.0 SEC	2.0 SEC

FIELD LOCATE
7 DAYS IN ADVANCE

PCMS MESSAGE #2	
1	2
MEADE HILL RD CLOSED	USE ALTERNATE ROUTE
2.0 SEC	2.0 SEC

FIELD LOCATE
DURING CONSTRUCTION
FOR THE FIRST 20
CALENDAR DAYS



57 WEST MAIN ST.
CHEHALIS WA 98532
PHONE # (360) 740-1123
FAX # (360) 740-2719

DESIGNED BY: RTL
DRAWN BY: WSR
CHECKED BY: RTL
DATE: 12/17/2025

NO.	DATE	REVISION	BY	APP.

MEADE HILL RD MP 0.77 - 0.81
SLIDE REPAIR PROJECT

FEMA PROJECT NO.: 041-99041-00, PW NO. 069
SPECIAL MAINT. NO.: 21F754500077


TRAFFIC CONTROL PLAN

SHEET
C6
6 of 11





Rodney Troy Lakey, P.E.
Senior Engineer
Design/Env.


Date: 17 Dec 25

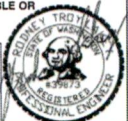

Lewis County Overview

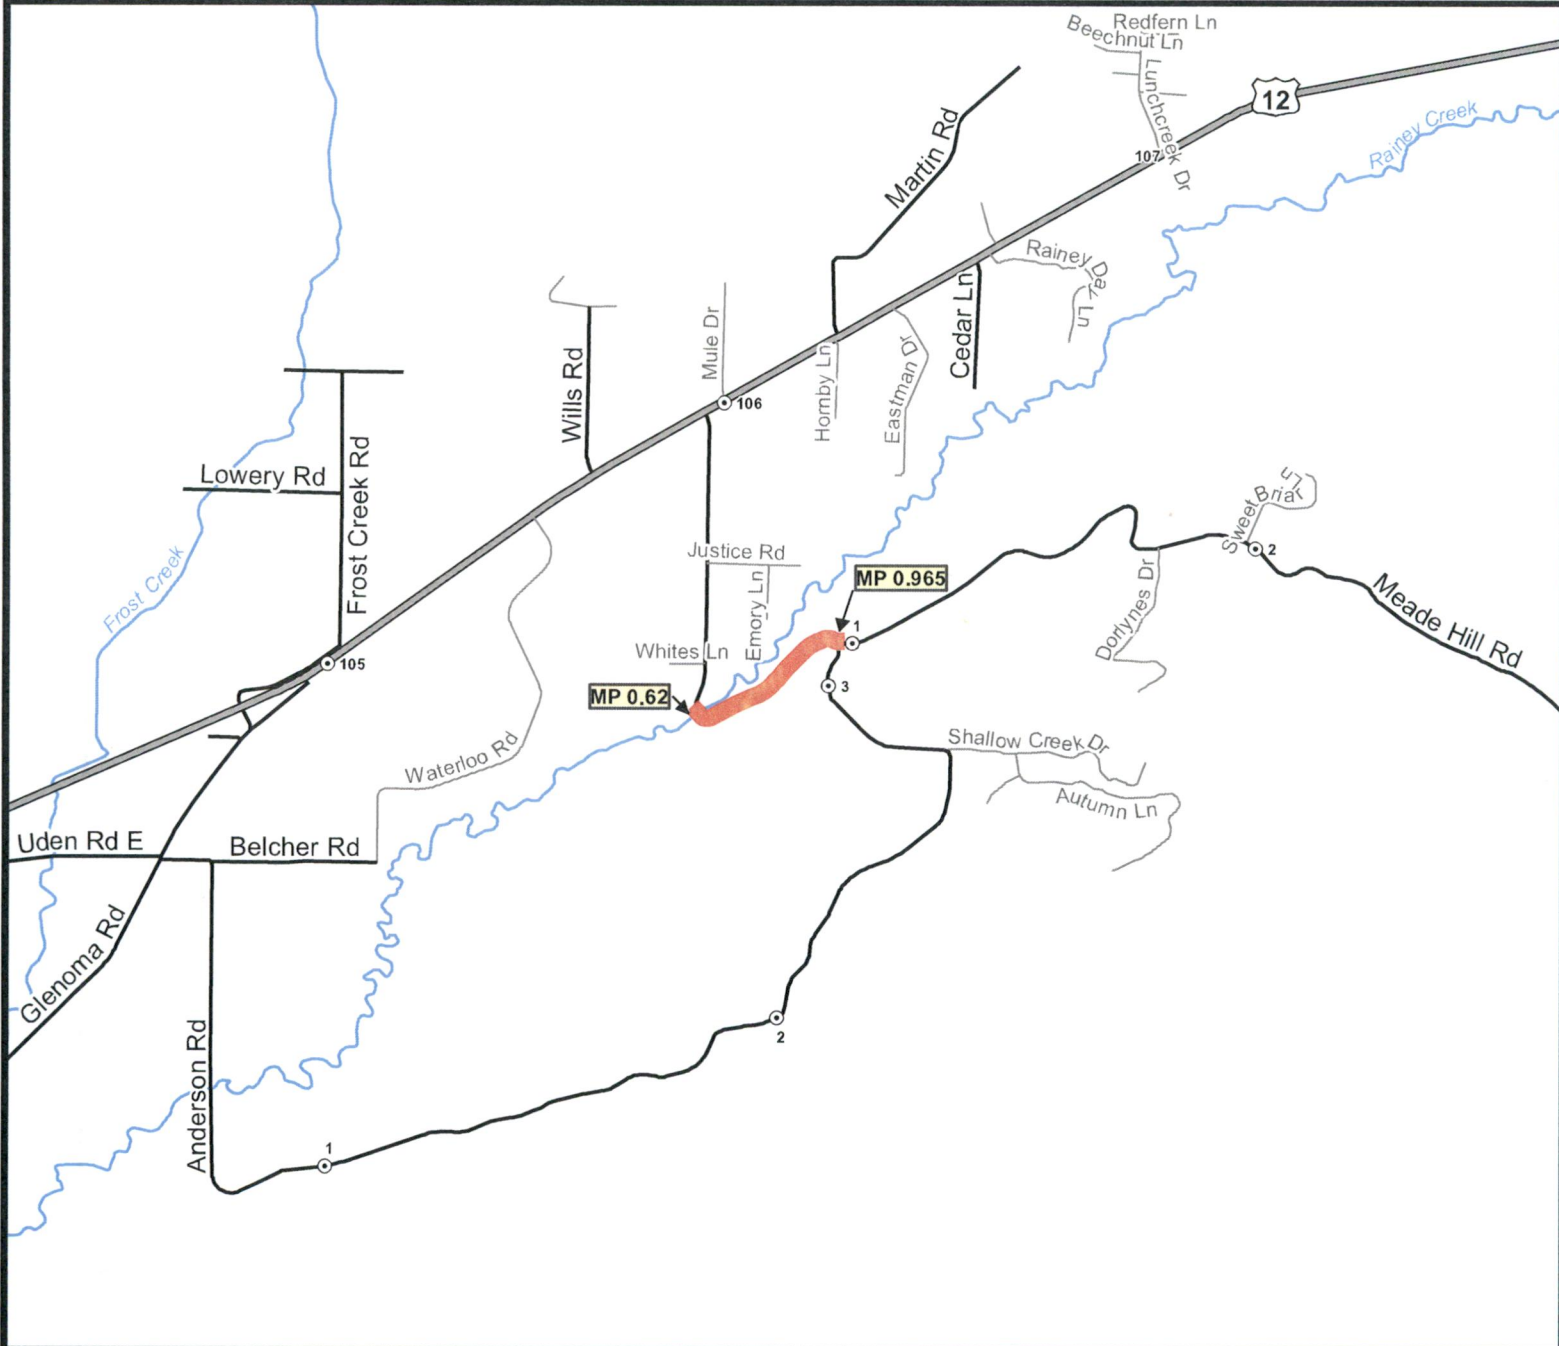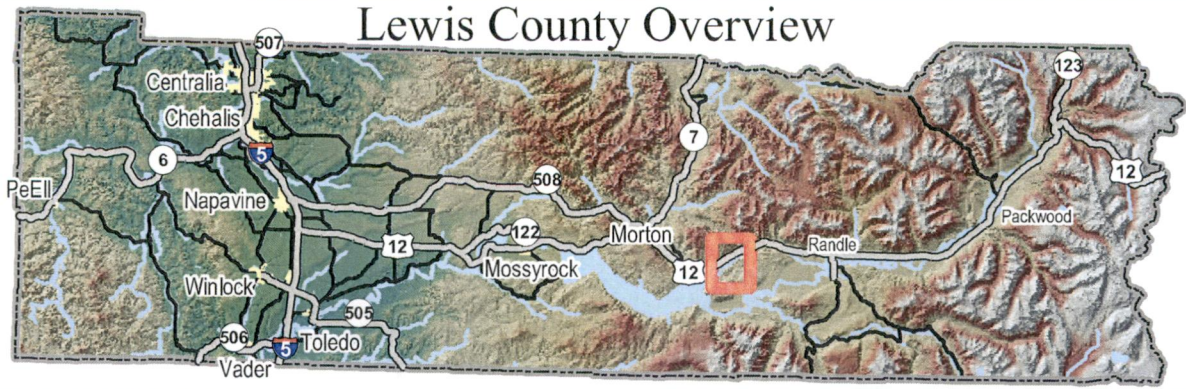

Meade Hill Rd Slide Repair MP 0.62 - MP 0.965

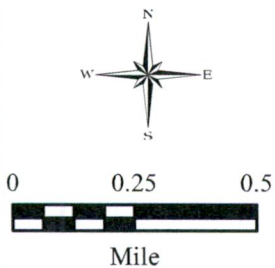

- | | | |
|--|--|--|
|  Project Site |  County Road |  Milepost |
|  State Route |  Private Street | |



March 11, 2026

BOCC AGENDA ITEM SUMMARY

Resolution: 26-238

BOCC Meeting Date: July 28, 2026

Suggested Wording for Agenda Item:

Agenda Type: Legal Notice

The temporary closure of Meade Hill Road to all through traffic

Contact: Kimberly Edminster

Phone: 360-740-2666

Department: PW - Public Works

Description:

Lewis County plans to complete a slide repair project at Meade Hill Road MP 0.77-0.81. It will be necessary to close Meade Hill Road to all through traffic during this period. Meade Hill Road will remain open for local access from either end up to but not beyond the point of closure at MP 0.62-0.965. This resolution would, pursuant to RCW 47.48.010 and .020, close Meade Hill Road between MP 0.62 and MP 0.965 in Section 13, Township 12 North, Range 5 East, W.M., beginning August 1st, 2026, and ending August 14th, 2026.

Approvals:

User	Status
PA's Office	Approved

Publication Requirements:

Publications:

The Chronicle, July 28, 2026

Additional Copies:

Wes Anderson, Geoff Soderquist, Zelma Hammer,
Rod Lakey

Cover Letter To: