



[DATE: 7/25/2014 10:12 AM] [AUTHOR: rtemplado] [PLOTTER: CutePDF Writer.pc3] [STYLE: WHP-Standard.ctb]
 [PATH: P:\Lewis County\037379\Design\Drawings\Civil\037379-C-LU01.dwg] [LAYOUT: 7]

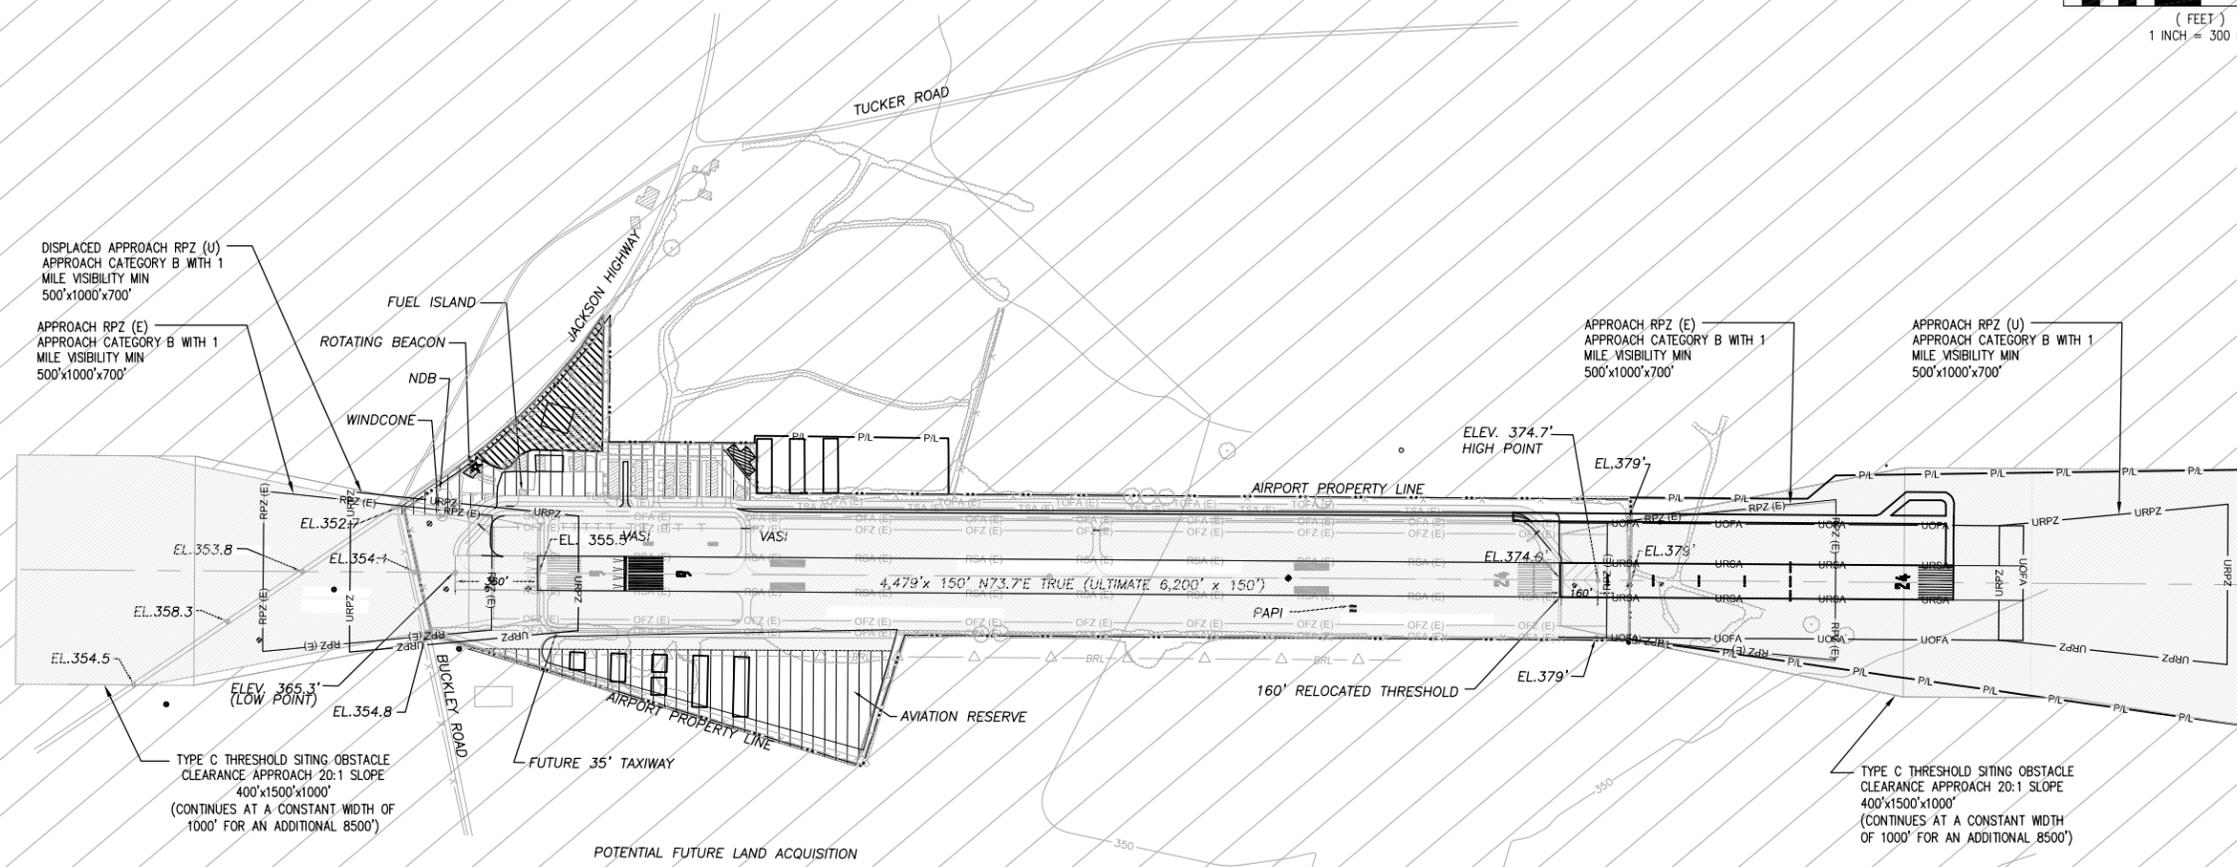

15° 57' 40" E
 JULY 2014
 10.1' W ANNUAL RATE
 OF CHANGE

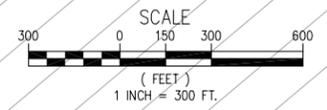

DISPLACED APPROACH RPZ (U)
 APPROACH CATEGORY B WITH 1
 MILE VISIBILITY MIN
 500'x1000'x700'

APPROACH RPZ (E)
 APPROACH CATEGORY B WITH 1
 MILE VISIBILITY MIN
 500'x1000'x700'

APPROACH RPZ (E)
 APPROACH CATEGORY B WITH 1
 MILE VISIBILITY MIN
 500'x1000'x700'

APPROACH RPZ (U)
 APPROACH CATEGORY B WITH 1
 MILE VISIBILITY MIN
 500'x1000'x700'

TYPE C THRESHOLD SITING OBSTACLE
 CLEARANCE APPROACH 20:1 SLOPE
 400'x1500'x1000'
 (CONTINUES AT A CONSTANT WIDTH OF
 1000' FOR AN ADDITIONAL 8500')

TYPE C THRESHOLD SITING OBSTACLE
 CLEARANCE APPROACH 20:1 SLOPE
 400'x1500'x1000'
 (CONTINUES AT A CONSTANT WIDTH OF
 1000' FOR AN ADDITIONAL 8500')

LEGEND

	AIRCRAFT OPERATIONS
	AVIATION SUPPORT
	AVIATION COMPATIBLE (COMM/ INDUST)
	RURAL RESIDENTIAL

THE PREPARATION OF THESE DOCUMENTS MAY HAVE BEEN SUPPORTED, IN PART THROUGH THE AIRPORT IMPROVEMENT PROGRAM FINANCIAL ASSISTANCE FROM THE FEDERAL AVIATION ADMINISTRATION (PROJECT NUMBER 3-53-00XX-0XX) AS PROVIDED UNDER TITLE 49, UNITED STATES CODE, SECTION 47104. THE CONTENTS DO NOT NECESSARILY REFLECT THE OFFICIAL VIEWS OR POLICY OF THE FAA. ACCEPTANCE OF THESE DOCUMENTS BY THE FAA DOES NOT IN ANY WAY CONSTITUTE A COMMITMENT ON THE PART OF THE UNITED STATES TO PARTICIPATE IN ANY DEVELOPMENT DEPICTED HEREIN NOR DOES IT INDICATE THAT THE PROPOSED DEVELOPMENT IS ENVIRONMENTALLY ACCEPTABLE IN ACCORDANCE WITH APPROPRIATE PUBLIC LAWS.

WHPacific
 12100 NE 195th St, Ste 300
 Bellevue, WA 98011
 425-951-4800 Fax 425-951-4808
 www.whpacific.com

REVISIONS	NO.	BY	DATE	REMARKS

SHEET INFO	DESIGNED	GE	RT	CHECKED	WR	APPROVED	REA	LAST EDIT	7/25/2014	PLOT DATE	7/25/2014	SUBMITTAL

LAND USE PLAN

LEWIS COUNTY
 ED CARLSON MEMORIAL FIELD

PROJECT NUMBER 037379
 DRAWING FILE NAME 037379-C-LU01
 SCALE AS NOTED

SHEET NUMBER
7

30% Complete