


LEGEND	
	HUB
	TEST PIT
	EXISTING WELL
	PROPOSED WELL
	POWER
	STUMP

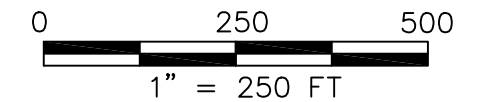

SITE PLAN

THE PROPERTY LINES IN THIS MAP ARE APPROXIMATE AND ARE NOT INTENDED TO BE USED AS A SURVEY.

CLIENT NAME: DENNIS & CAROL KELLER

MAILING ADDRESS: 632 SMOKEY VALLEY ROAD
 TOLEDO, WA 98591

PHONE NUMBER: 360-266-7050

SITE ADDRESS: NICHOLSON ROAD, TOLEDO

PARCEL NUMBER: 014589002016

S-T-R: 15-12N-01W

PERMIT NUMBER:



DRAFTED BY: BJR

JOB NUMBER: 2018-245

REVIEWED BY: BJR

DATE: 06.08.2023

RECEIVED
 By K. Witherspoon at 12:42 pm, Sep 11, 2023

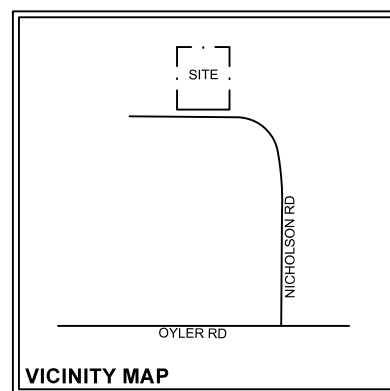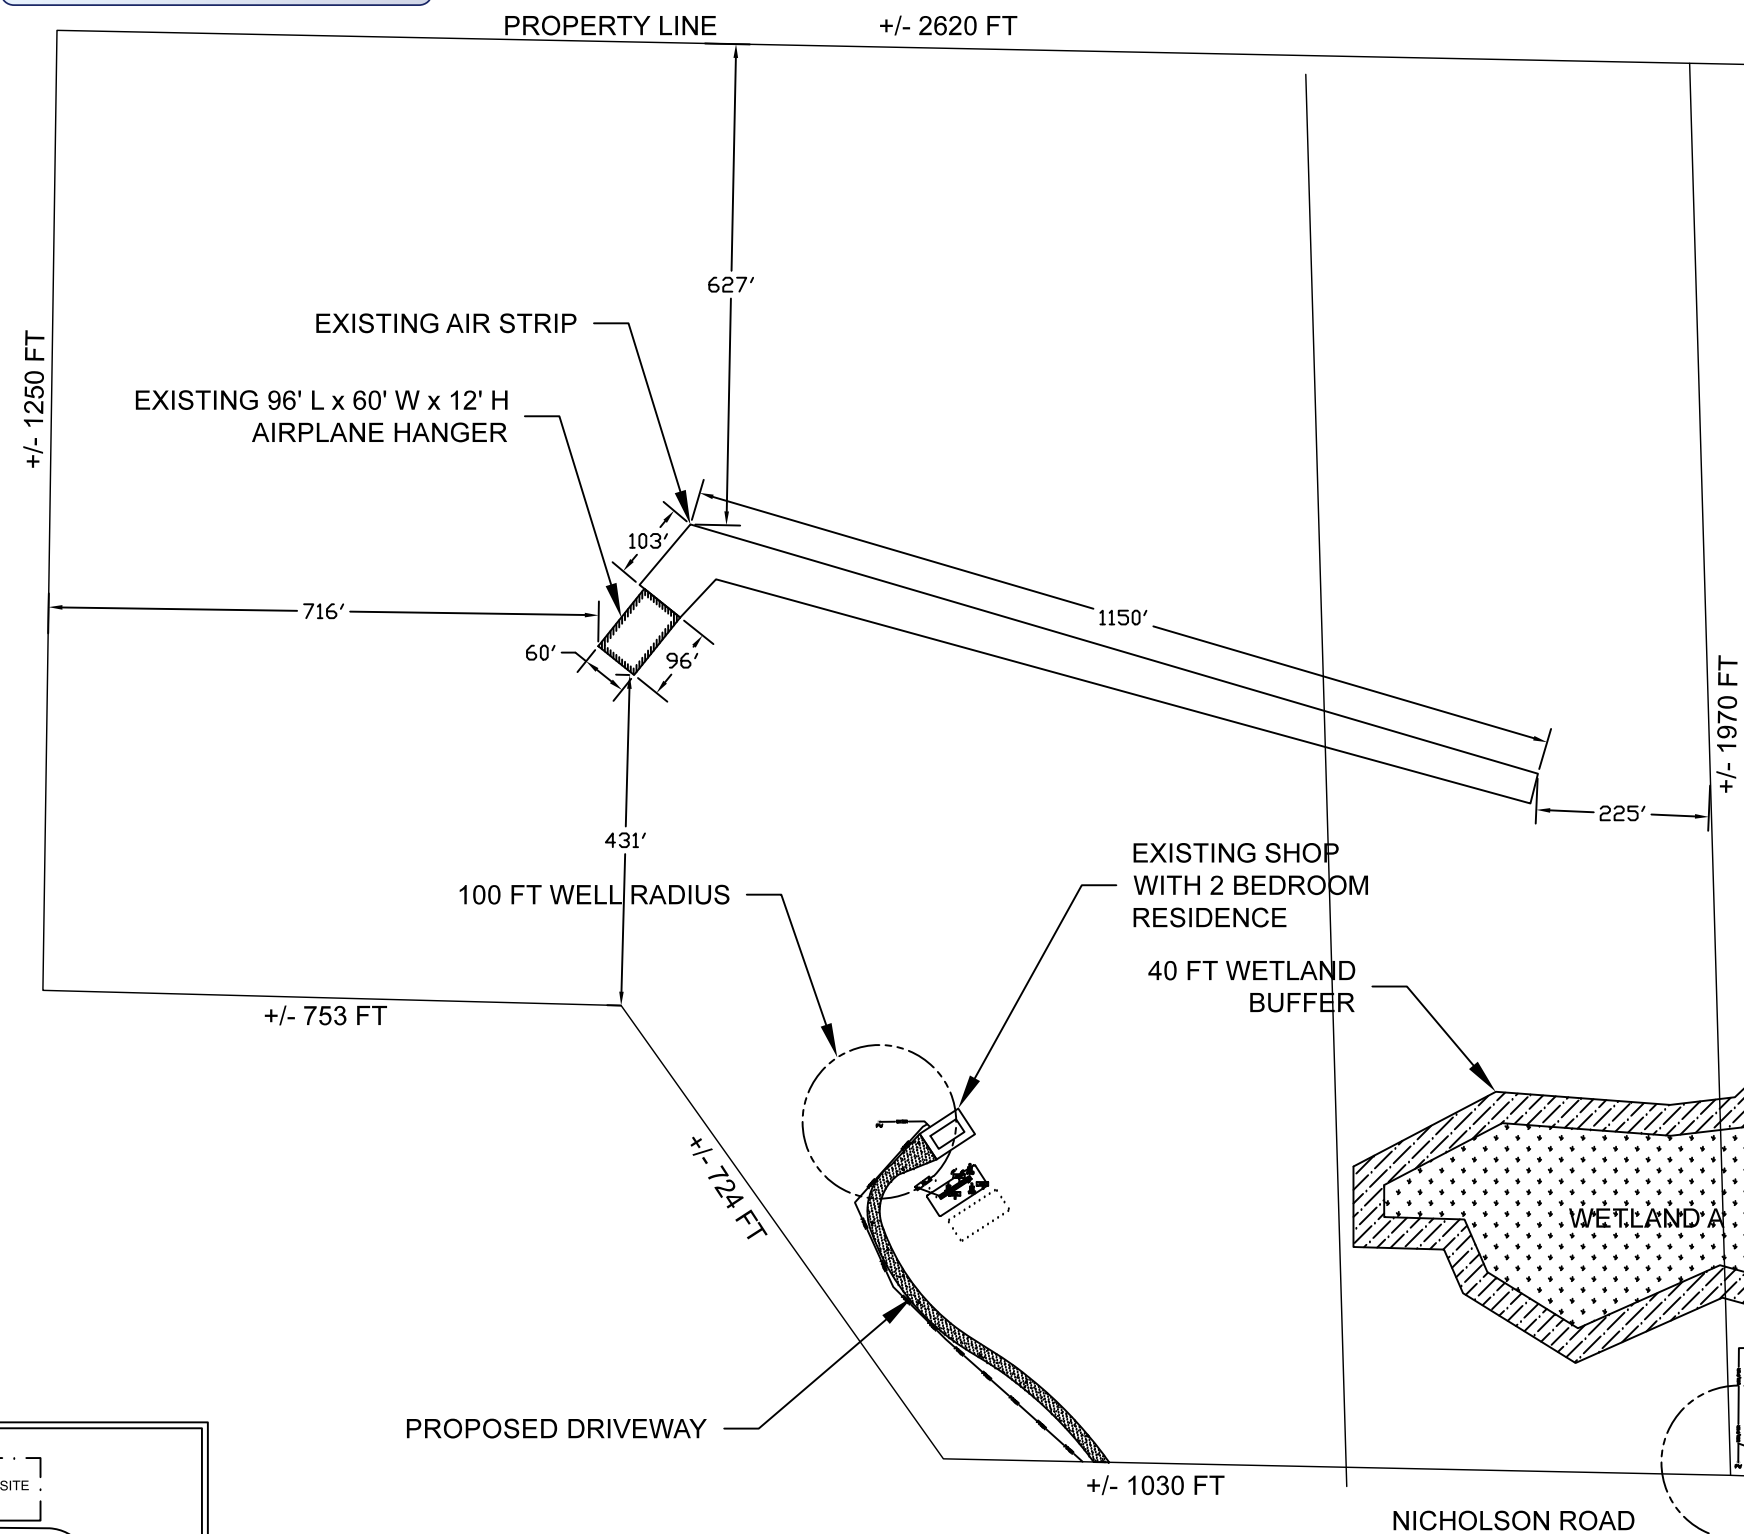

VICINITY MAP