


START HERE

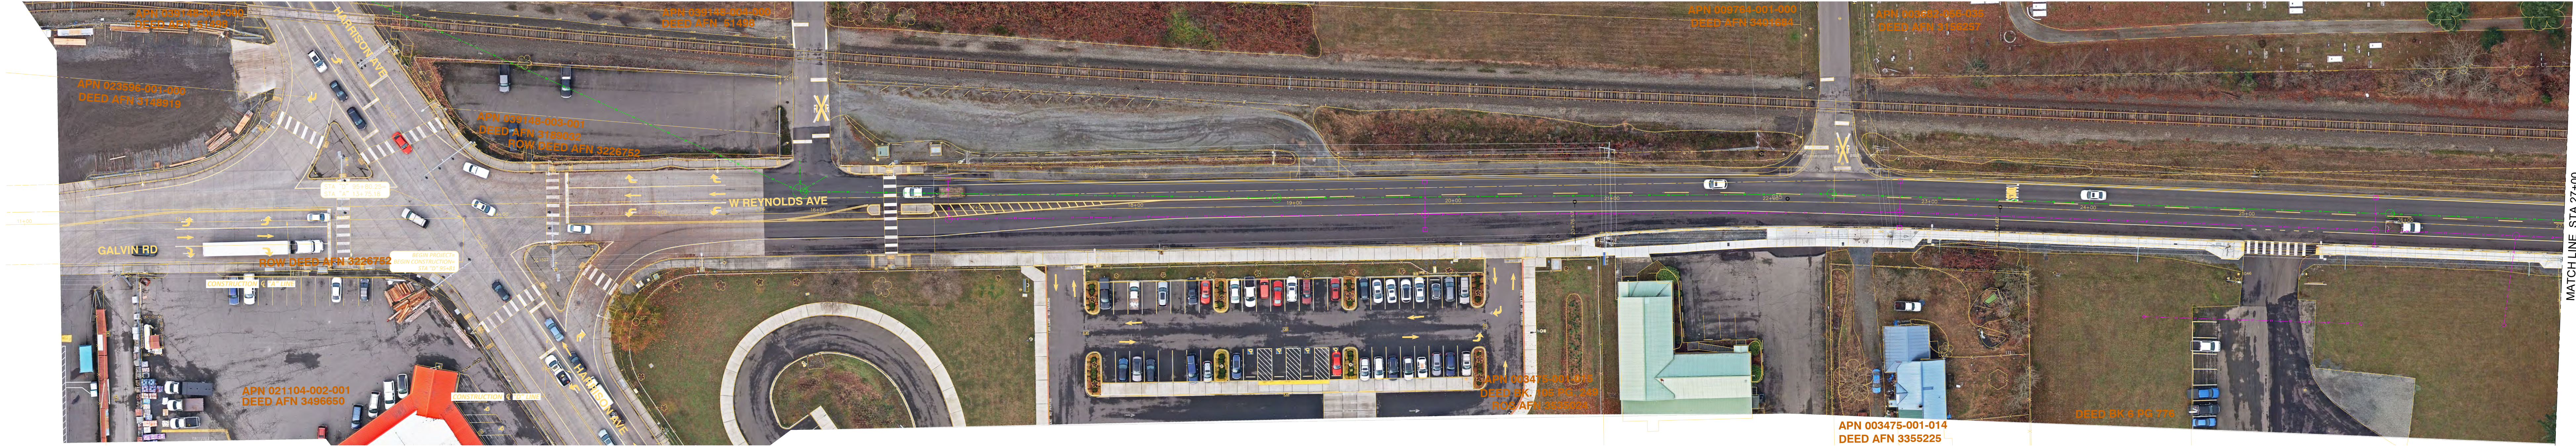

CONTINUE BELOW


PLAN

CONTINUE AHEAD



CONTINUE TO NEXT PAGE

PLAN

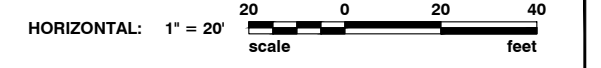

REYNOLDS-HARRISON AVENUE IMPROVEMENTS
 LEWIS COUNTY
 W REYNOLDS AVE ROADWAY PLAN
 SHEET 1 OF 4