




APN 003682-056-039
DEED AFN 3344350

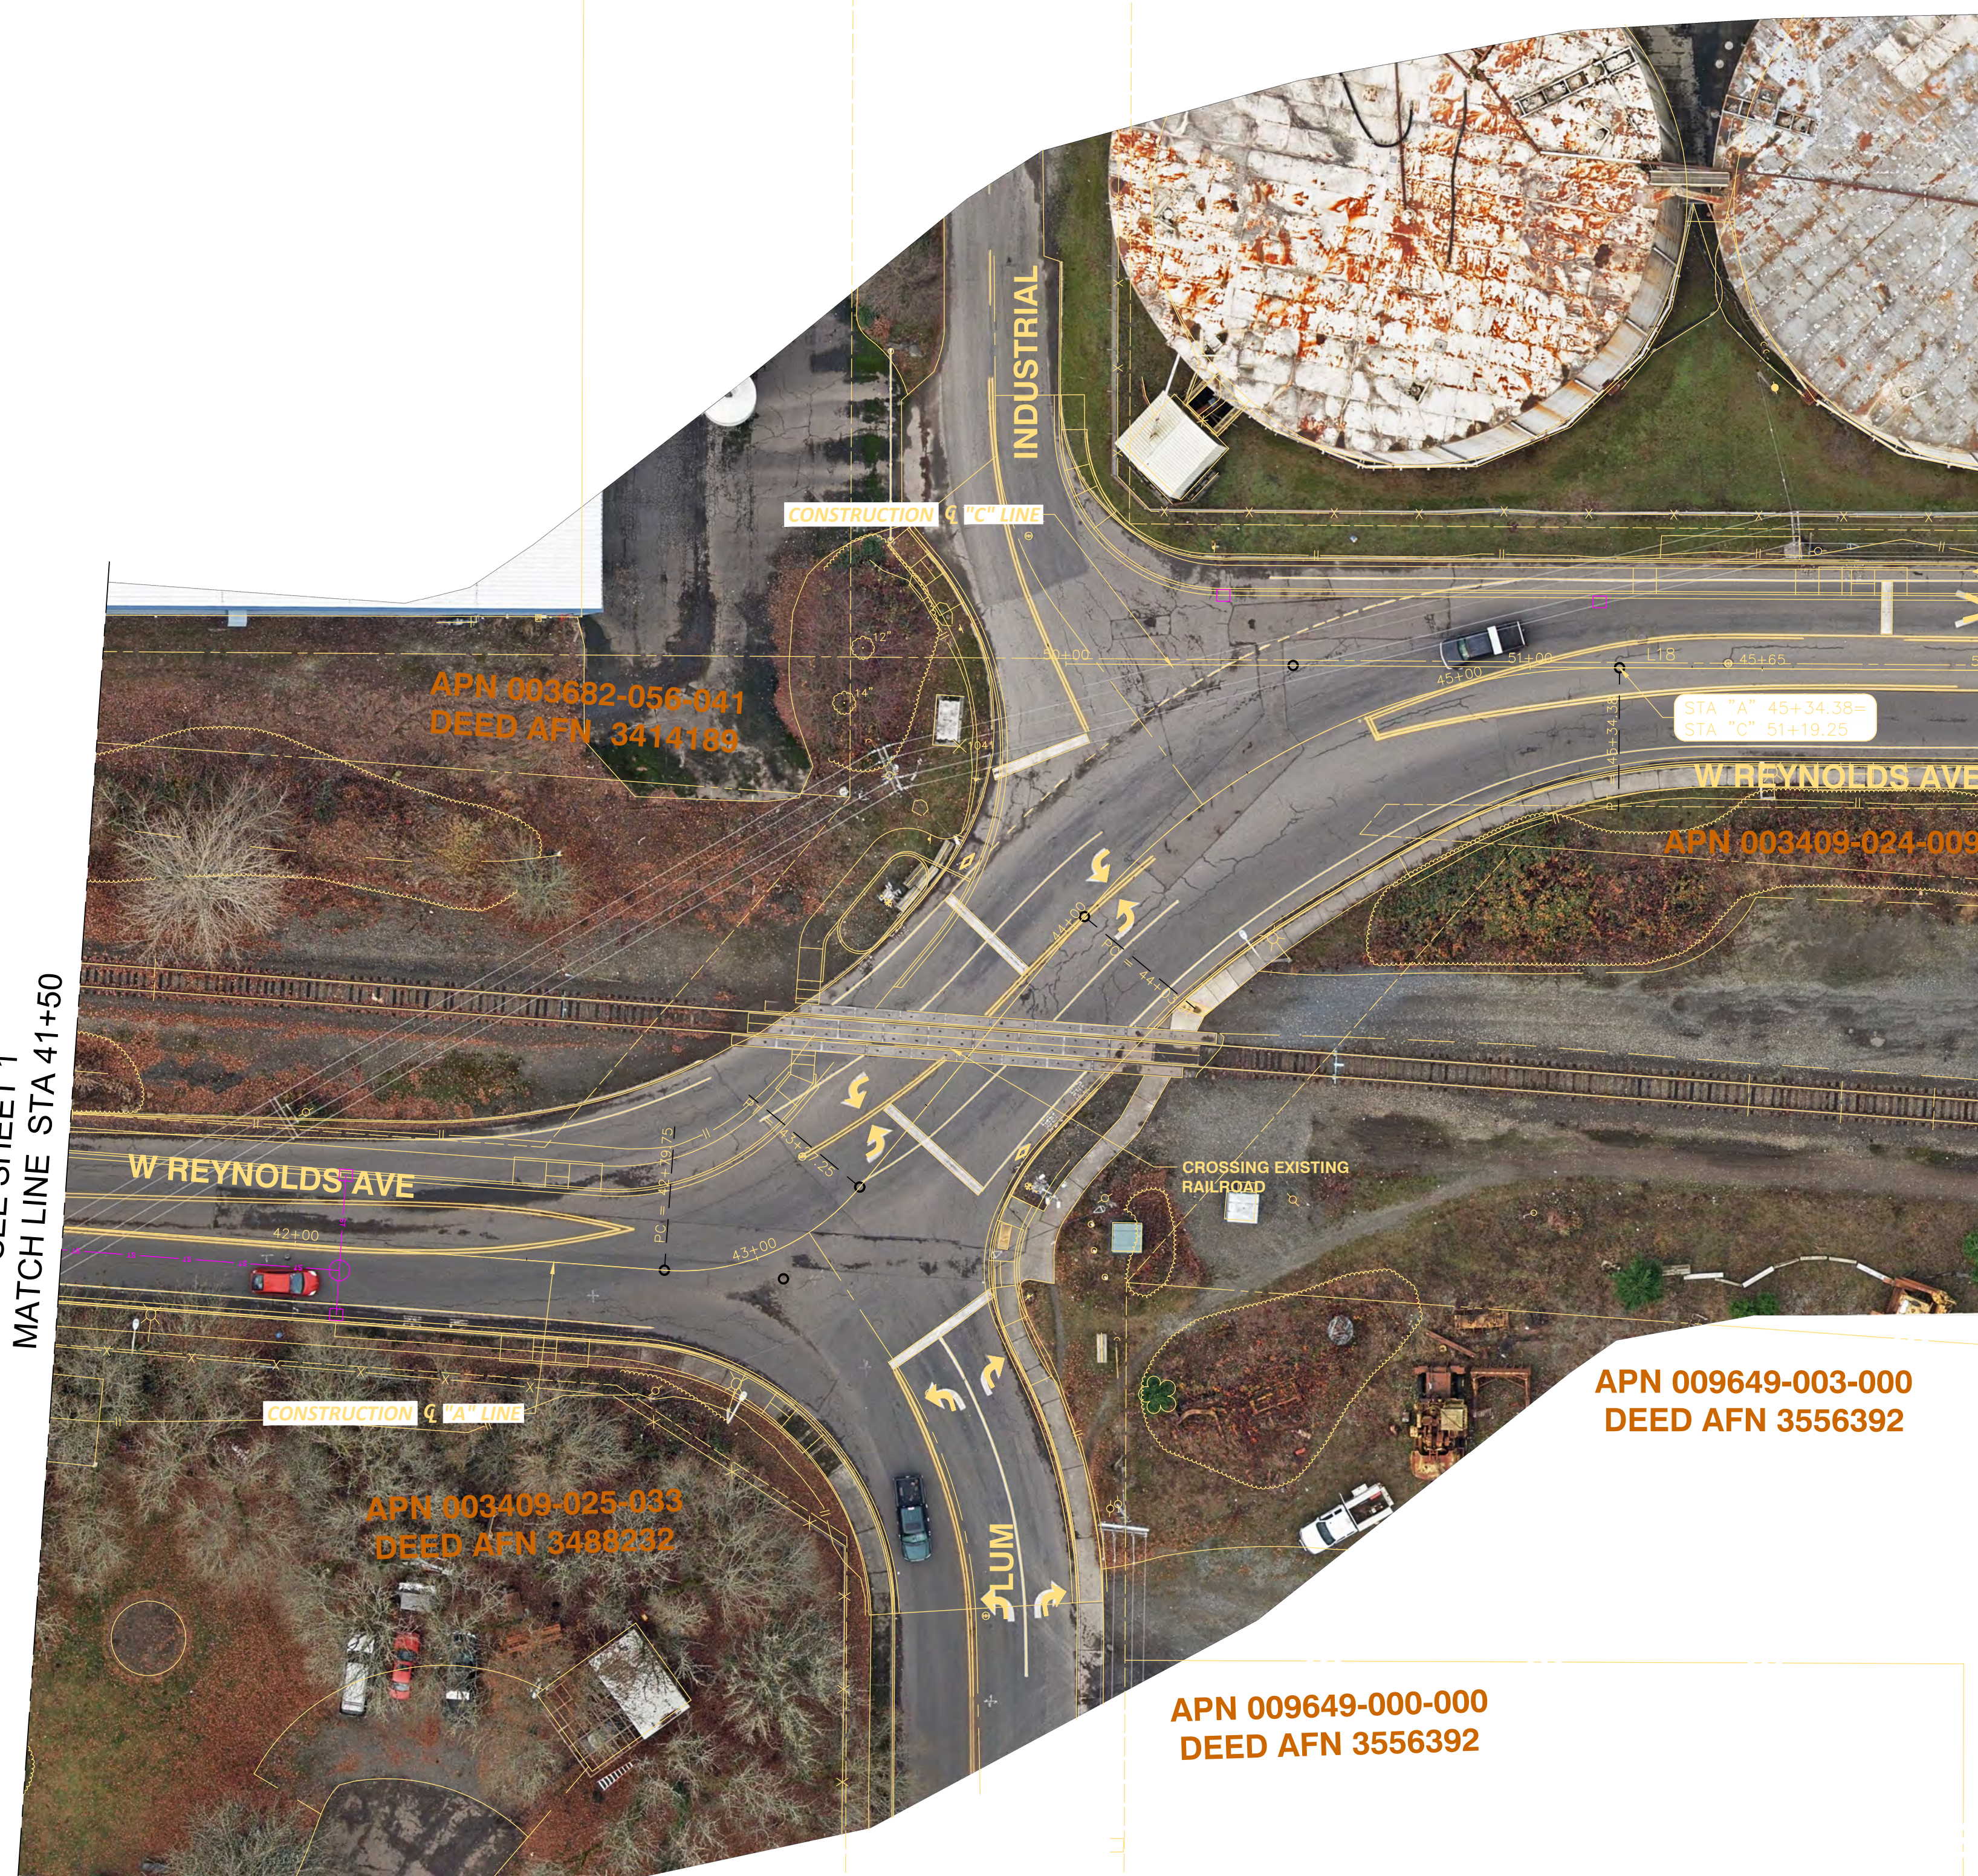

CONTINUE
HERE


SEE SHEET 1
MATCH LINE STA 41+50

CONTINUE TO
NEXT PAGE

MATCH LINE STA 62+00
SEE SHEET 3

PLAN

HORIZONTAL: 1" = 30'
Scale 0 30 60 feet

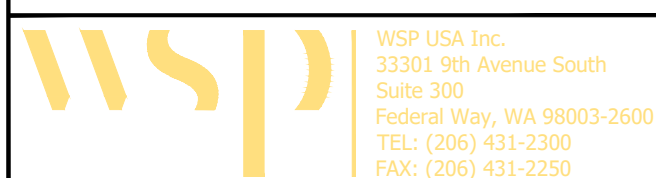

WSP USA, Inc.
33301 50 Avenue South
Suite 300
Federal Way, WA 98003-2000
TEL: (206) 431-2300
FAX: (206) 431-2307



2025 N. E. KRESKY AVE.
CHEHALIS WA 98532
PHONE # (360) 740-1123
FAX # (360) 740-2719

Department of Public Works

REYNOLDS-HARRISON AVENUE IMPROVEMENTS
LEWIS COUNTY
W REYNOLDS AVE/INDUSTRIAL RD/LUM INTERSECTION PLAN
SHEET 2 OF 4