



A-I
12,500 lbs. or less (small)
Beech Baron 55
Beech Bonanza
Cessna 182
Piper Archer
Piper Seneca




B-I
12,500 lbs. or less (small)
Beech Baron 58
Beech King Air 100
Cessna 402
Cessna 421
Piper Navajo
Piper Cheyenne
Cessna Citation I



A-II, B-II
12,500 lbs. or less (small)
Super King Air 200
Cessna 441
DHC Twin Otter
Cessna Caravan
King Air C90



B-II
Greater than 12,500 lbs.
Super King Air 300, 350
Beech 1900
Jetstream 31
Falcon 20, 50
Falcon 200, 900
Citation II, Bravo XLS+
Citation CJ3

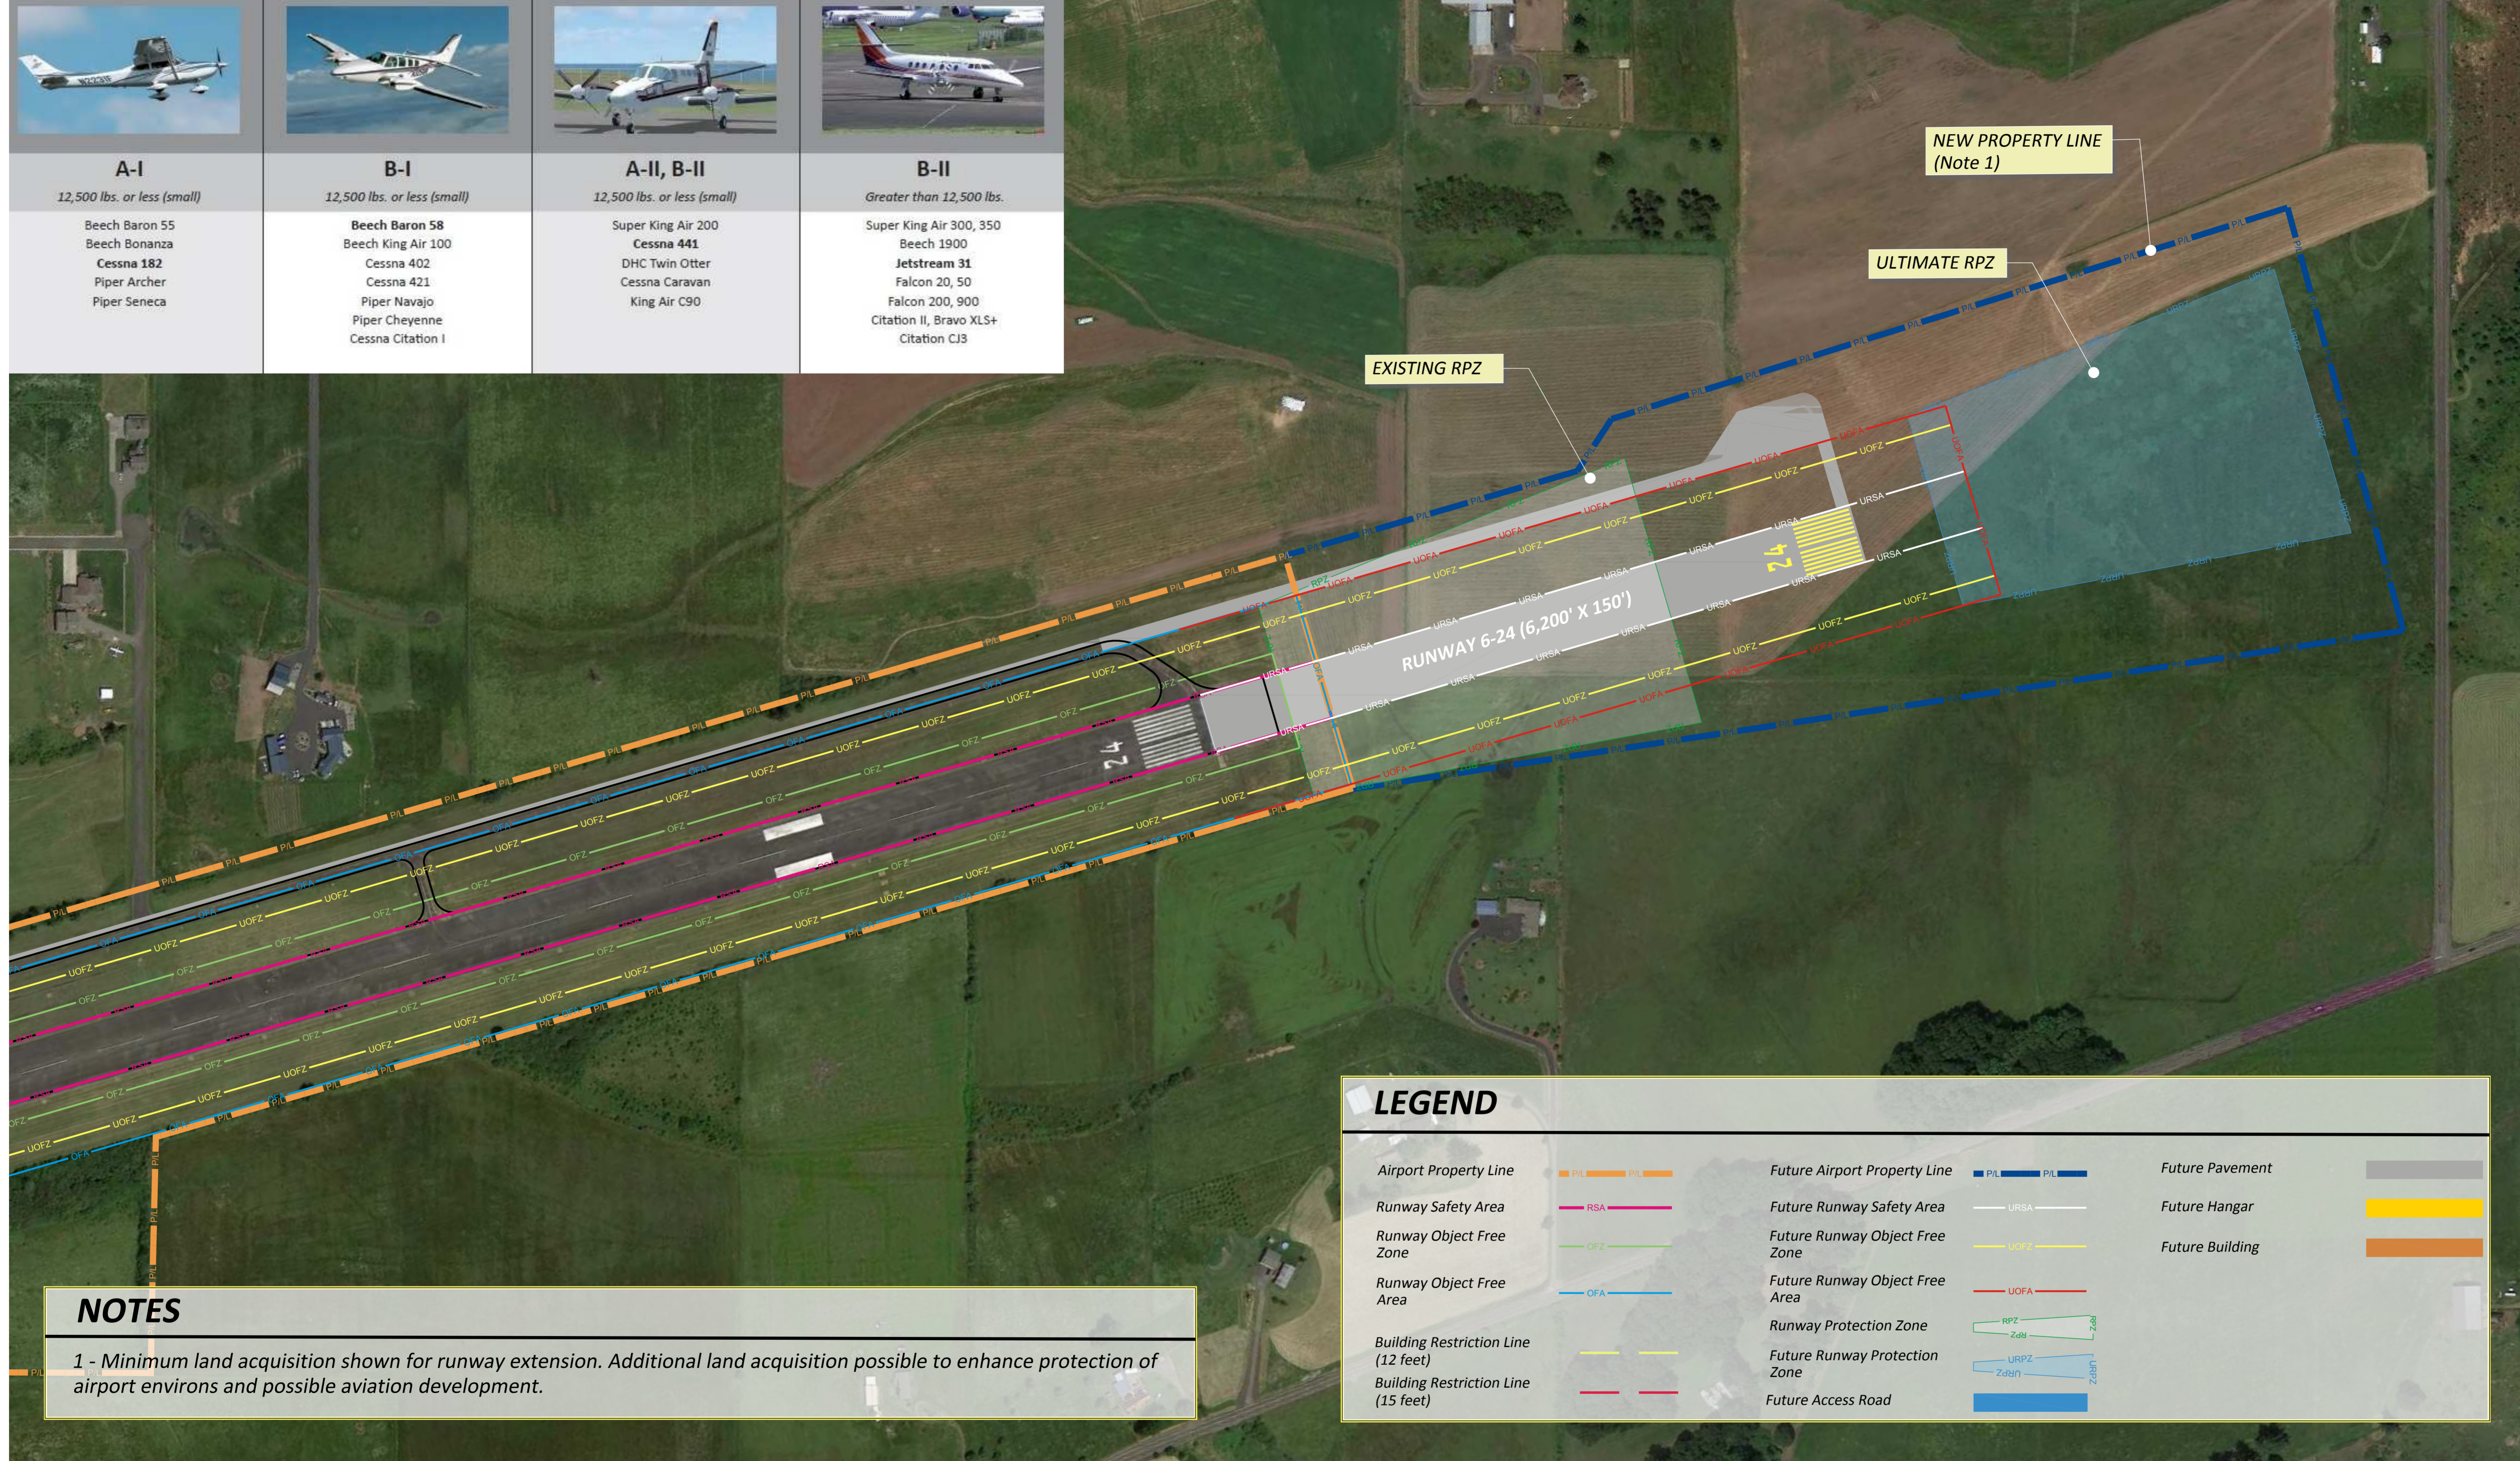

NOTES
1 - Minimum land acquisition shown for runway extension. Additional land acquisition possible to enhance protection of airport environs and possible aviation development.

LEGEND

Airport Property Line		Future Airport Property Line		Future Pavement	
Runway Safety Area		Future Runway Safety Area		Future Hangar	
Runway Object Free Zone		Future Runway Object Free Zone		Future Building	
Runway Object Free Area		Future Runway Object Free Area			
Building Restriction Line (12 feet)		Runway Protection Zone			
Building Restriction Line (15 feet)		Future Runway Protection Zone			
		Future Access Road			



ED CARLSON MEMORIAL FIELD - SOUTH LEWIS COUNTY AIRPORT

AIRPORT MASTER PLAN UPDATE

Exhibit 4C - Alternative A1

