




A-I
12,500 lbs. or less (small)
Beech Baron 55
Beech Bonanza
Cessna 182
Piper Archer
Piper Seneca



B-I
12,500 lbs. or less (small)
Beech Baron 58
Beech King Air 100
Cessna 402
Cessna 421
Piper Navajo
Piper Cheyenne
Cessna Citation I



A-II, B-II
12,500 lbs. or less (small)
Super King Air 200
Cessna 441
DHC Twin Otter
Cessna Caravan
King Air C90

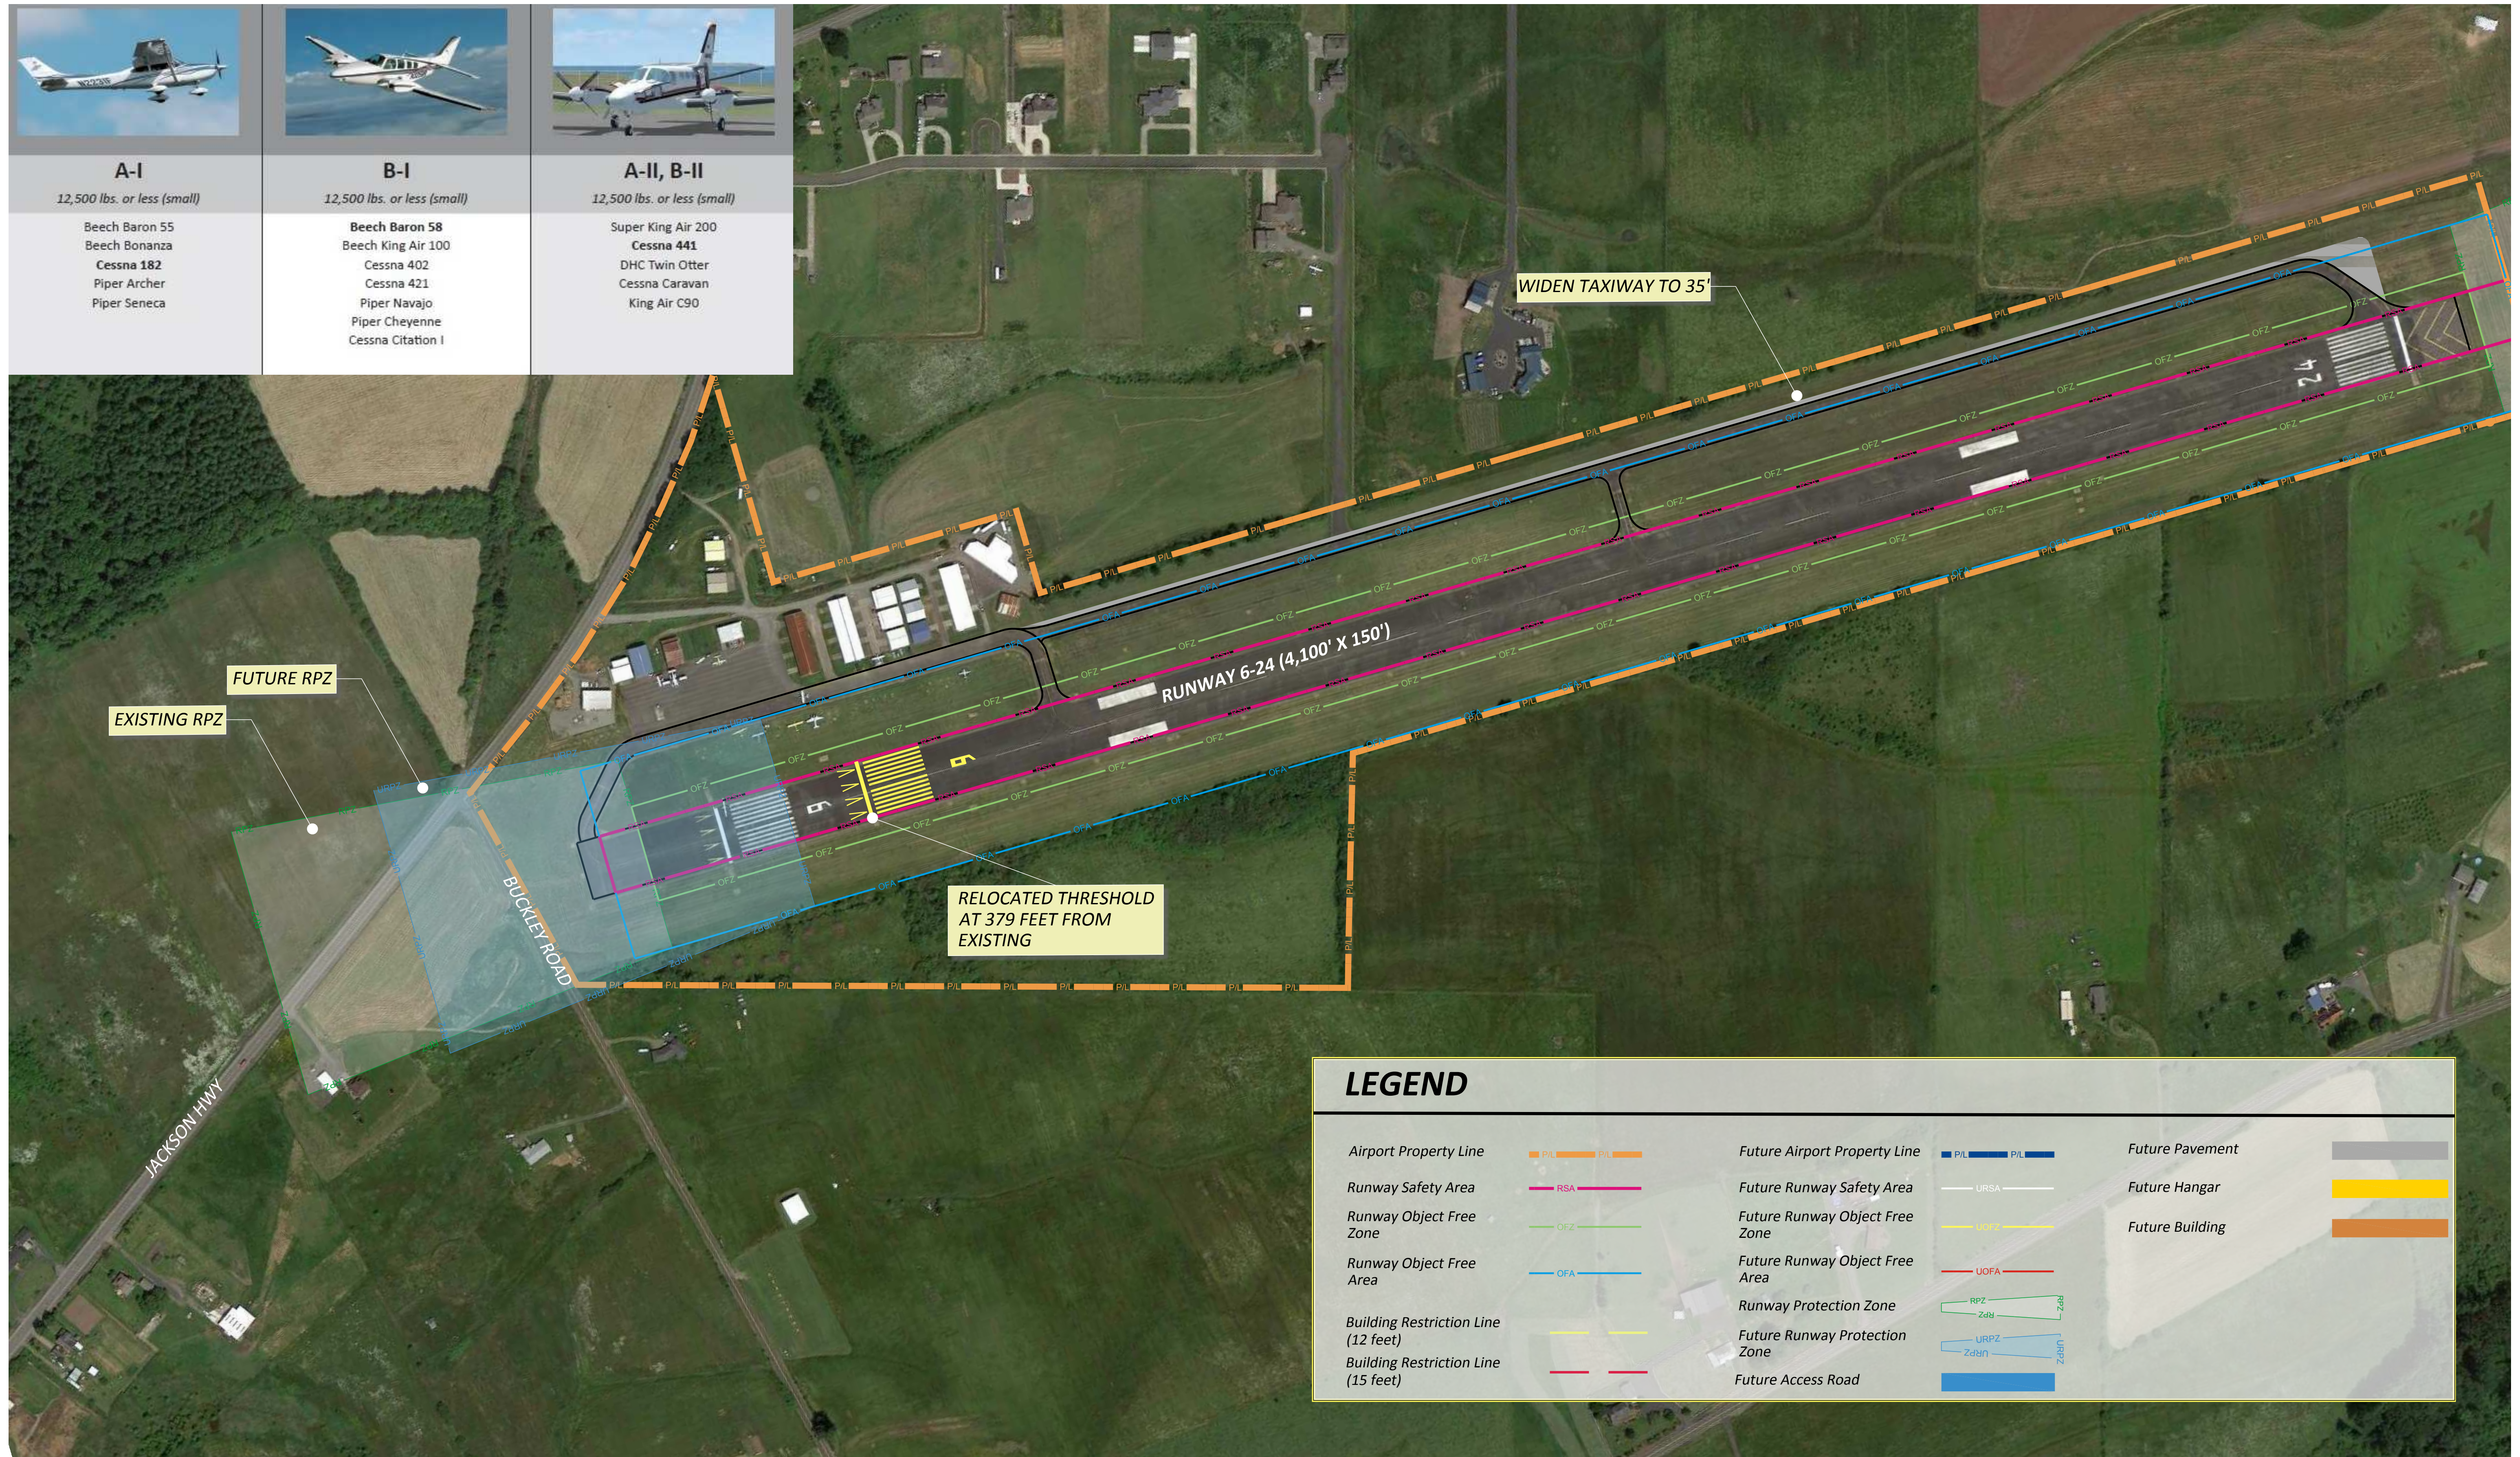

LEGEND		
Airport Property Line		PIL
Runway Safety Area		RSA
Runway Object Free Zone		OFZ
Runway Object Free Area		OFA
Building Restriction Line (12 feet)		Z _{12b}
Building Restriction Line (15 feet)		Z _{15b}
Future Airport Property Line		PIL
Future Runway Safety Area		URSA
Future Runway Object Free Zone		Z _{12b}
Future Runway Object Free Area		UOFA
Runway Protection Zone		Z _{30b}
Future Runway Protection Zone		Z _{30b}
Future Access Road		
Future Pavement		
Future Hangar		
Future Building		



ED CARLSON MEMORIAL FIELD - SOUTH LEWIS COUNTY AIRPORT
AIRPORT MASTER PLAN UPDATE
Exhibit 4D - Alternative A2

