


# LEWIS COUNTY, WASHINGTON ED CARLSON MEMORIAL FIELD MASTER PLAN UPDATE

A.I.P. NO. 3-53-0078-007

NOVEMBER 2014



**WHPacific**  
12100 NE 196th St, Ste 300  
Bellevue, WA 98011  
425-951-4800 Fax 425-951-4808  
www.whpacific.com

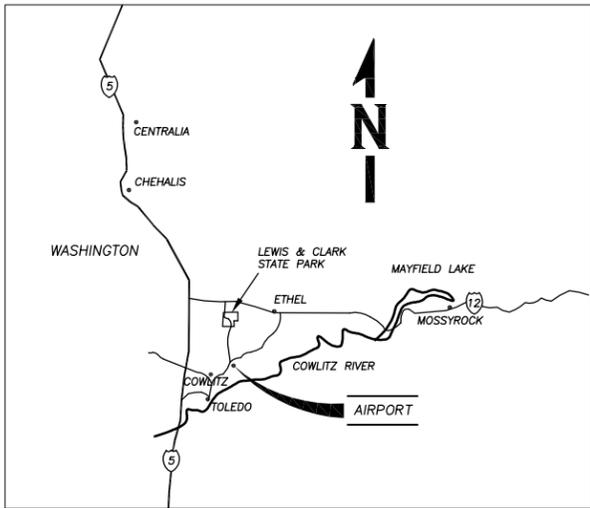

**LOCATION MAP**  
NOT TO SCALE

**SHEET INDEX**

- 1 COVER SHEET
- 2 AIRPORT LAYOUT PLAN
- 3 AIRPORT AIRSPACE PLAN
- 4 RWY 6 INNER APPROACH PLAN & PROFILE
- 5 RWY 24 INNER APPROACH PLAN & PROFILE
- 6 TERMINAL AREA PLAN
- 7 LAND USE PLAN
- 8 RWY 6 AND RWY 24 DEPARTURE SURFACE PLAN & PROFILE
- 9 AIRPORT PROPERTY MAP

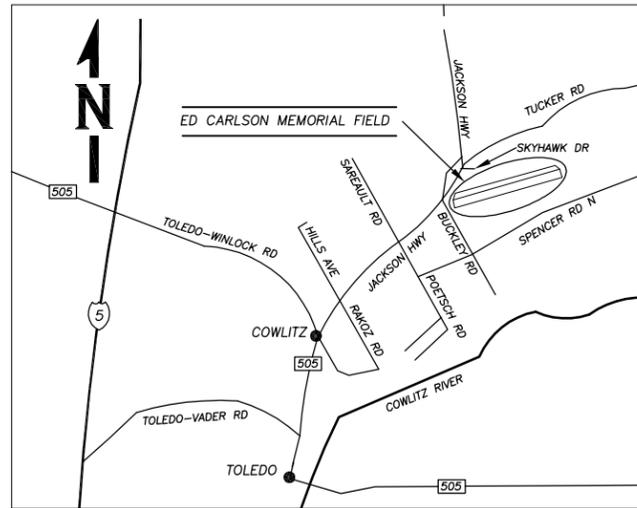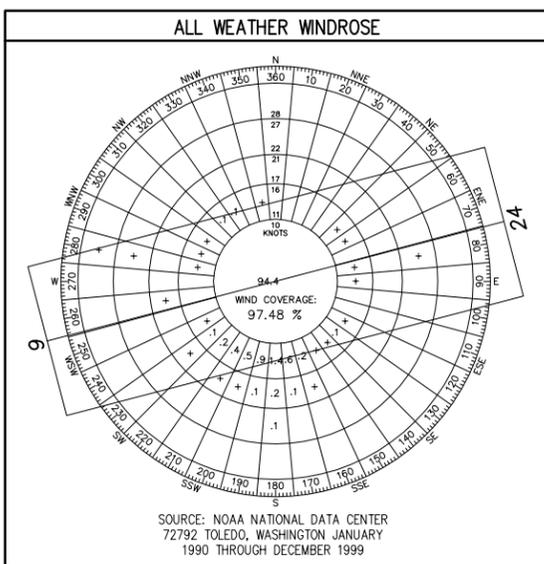

**VICINITY MAP**  
NOT TO SCALE

**APPROVAL BLOCK**

AIRPORT SPONSOR:

Signature \_\_\_\_\_  
Title \_\_\_\_\_ Date \_\_\_\_\_

FEDERAL AVIATION ADMINISTRATION:

Signature \_\_\_\_\_  
Title \_\_\_\_\_ Date \_\_\_\_\_

Approval letter dated \_\_\_\_\_

**DRAFT**

"THE PREPARATION OF THESE DOCUMENTS MAY HAVE BEEN SUPPORTED, IN PART THROUGH THE AIRPORT IMPROVEMENT PROGRAM FINANCIAL ASSISTANCE FROM THE FEDERAL AVIATION ADMINISTRATION (PROJECT NUMBER 3-53-0078-007) AS PROVIDED UNDER TITLE 49, UNITED STATES CODE, SECTION 47104. THE CONTENTS DO NOT NECESSARILY REFLECT THE OFFICIAL VIEWS OR POLICY OF THE FAA. ACCEPTANCE OF THESE DOCUMENTS BY THE FAA DOES NOT IN ANY WAY CONSTITUTE A COMMITMENT ON THE PART OF THE UNITED STATES TO PARTICIPATE IN ANY DEVELOPMENT DEPICTED HEREIN NOR DOES IT INDICATE THAT THE PROPOSED DEVELOPMENT IS ENVIRONMENTALLY ACCEPTABLE IN ACCORDANCE WITH APPROPRIATE PUBLIC LAWS."

REVISIONS	NO.	BY	DATE	REMARKS

SHEET INFO	DESIGNED	GE	RT	CHECKED	WR	APPROVED	REA	LAST EDIT	11/21/2014	PLOT DATE	11/21/2014	SUBMITTAL

**COVER SHEET**

LEWIS COUNTY  
ED CARLSON MEMORIAL FIELD

PROJECT NUMBER 000423W  
DRAWING FILE NAME 037379-C-CS01  
SCALE AS NOTED

SHEET NUMBER  
**1**

[DATE: 11/21/2014 12:17 PM] [AUTHOR: rtemplado] [PLOTTER: CUTEPDF Writer.pc3] [STYLE: WHP-Standard.ctb] [PATH: P:\Lewis County\037379 Design\Drawings\Civil\037379-C-CS01.dwg] [LAYOUT: 1]