



[DATE: 11/17/2014 2:28 PM] [AUTHOR: rtemplado] [PLOTTER: None] [STYLE: WHP-Standard.ctb] [PATH: P:\Lewis County\037379\Design\Drawings\Civil\037379-C-AP01.dwg] [LAYOUT: 4]

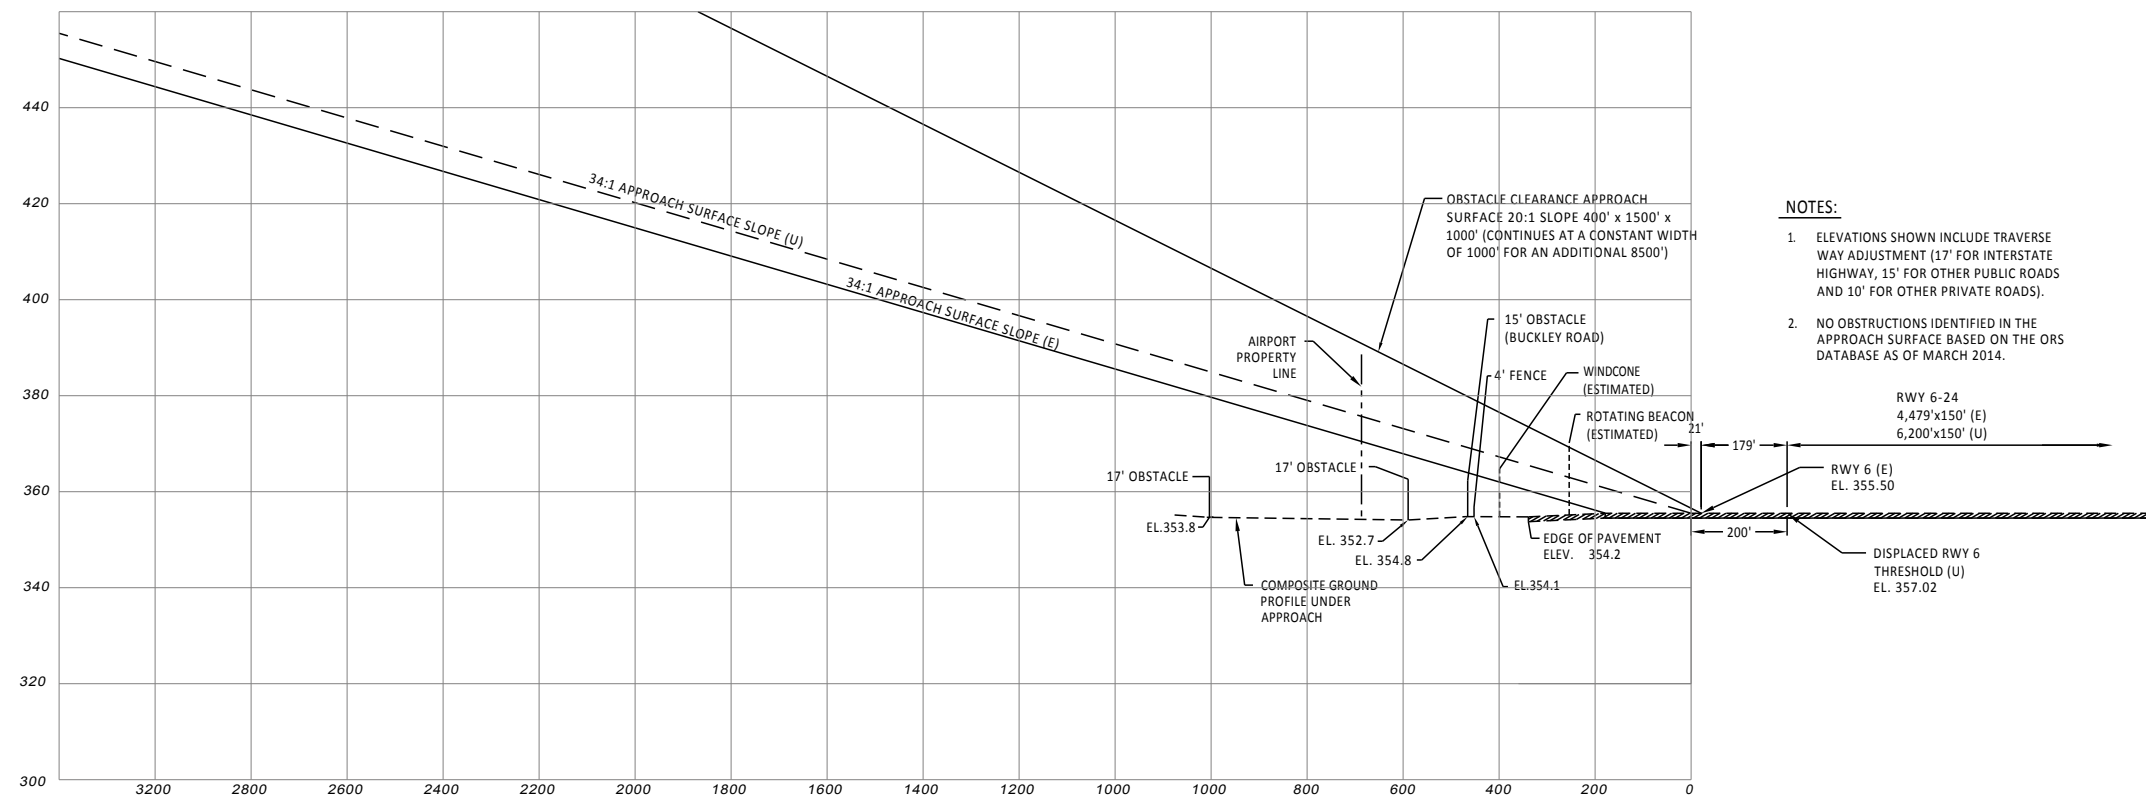

15° 57' 40" E
JULY 2014
10.1" W ANNUAL RATE
OF CHANGE

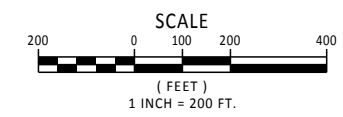

- NOTES:**
- ELEVATIONS SHOWN INCLUDE TRAVERSE WAY ADJUSTMENT (17' FOR INTERSTATE HIGHWAY, 15' FOR OTHER PUBLIC ROADS AND 10' FOR OTHER PRIVATE ROADS).
 - NO OBSTRUCTIONS IDENTIFIED IN THE APPROACH SURFACE BASED ON THE ORS DATABASE AS OF MARCH 2014.

LEGEND	
	RECOMMENDED PROPERTY ACQUISITION
	EXISTING STRUCTURE
	ULTIMATE STRUCTURE
	ULTIMATE PAVEMENT
	PAVEMENT REMOVAL

"THE PREPARATION OF THESE DOCUMENTS MAY HAVE BEEN SUPPORTED, IN PART THROUGH THE AIRPORT IMPROVEMENT PROGRAM FINANCIAL ASSISTANCE FROM THE FEDERAL AVIATION ADMINISTRATION (PROJECT NUMBER 3-53-0078-007) AS PROVIDED UNDER TITLE 49, UNITED STATES CODE, SECTION 47104. THE CONTENTS DO NOT NECESSARILY REFLECT THE OFFICIAL VIEWS OR POLICY OF THE FAA. ACCEPTANCE OF THESE DOCUMENTS BY THE FAA DOES NOT IN ANY WAY CONSTITUTE A COMMITMENT ON THE PART OF THE UNITED STATES TO PARTICIPATE IN ANY DEVELOPMENT DEPICTED HEREIN NOR DOES IT INDICATE THAT THE PROPOSED DEVELOPMENT IS ENVIRONMENTALLY ACCEPTABLE IN ACCORDANCE WITH APPROPRIATE PUBLIC LAWS."

REVISIONS	NO.	BY	DATE	REMARKS

SHEET INFO	
DESIGNED	GE
DRAWN	RT
CHECKED	WR
APPROVED	REA
LAST EDIT	11/16/2014
PLOT DATE	11/17/2014
SUBMITTAL	

RWY 6 INNER APPROACH PLAN & PROFILE
LEWIS COUNTY
ED CARLSON MEMORIAL FIELD
PROJECT NUMBER 037379
DRAWING FILE NAME 037379-C-AP01
SCALE AS NOTED